

NARRANDERA DESTINATION AND DISCOVERY HUB

MARIE BASHIR PARK NARRANDERA NSW

SKETCH DESIGN

NO.	DRAWING NAME
SD10	COVER SHEET
SD11	SITE PLAN
SD21	GROUND FLOOR PLAN
SD31	ELEVATIONS
SD32	STREET ELEVATION
SD051	3D VIEWS



LOCATION PLAN
1:1000



ARTIST IMPRESSION ONLY

SKETCH DESIGN

Studio S2 Architects Pty Ltd
U2 50 King William Rd Goodwood SA 5034
(08) 7231 5470
studio@studio-s2.com.au
www.studio-s2.com.au

GENERAL NOTES
Verify all dimensions and levels on site prior to construction. Do not scale drawings.
The copyright of this drawing remains the property of Studio S2 Architects Pty Ltd and may not be used, sold, transferred, copied or reproduced in whole or in part in any matter or form without the agreement of Studio S2 Architects Pty Ltd.




Rev	Date	Description
01	18/05/2021	SKETCH DESIGN ISSUE
02	3/06/2021	CONSULTANT ISSUE
03	7/07/2021	COUCNIL MEETING ISSUE

Rev	Date	Description

Rev	Date	Description

Rev	Date	Description

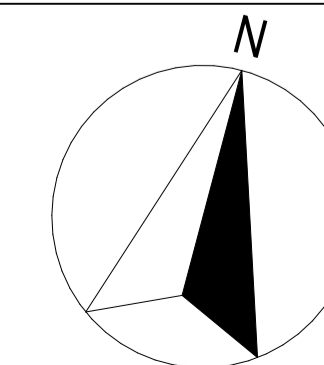

PROJECT
NARRANDERA DESTINATION AND DISCOVERY HUB

SITE ADDRESS
MARIE BASHIR PARK NARRANDERA NSW

CLIENT
NARRANDERA SHIRE COUNCIL

DRAWING TITLE
COVER SHEET

SCALE	@ A1	DATE	7/07/2021
PROJECT NO.	21006	DRAWN BY	S2
DRAWING NO.	21006-SD10	REVISION	03

SITE PLAN LEGEND	
	EXISTING BUILDINGS
	NEW BUILDINGS
	CONCRETE TO FALLS
	LANDSCAPED AREA
	LAWNED AREA
	POWER LINE EASEMENT
	- NO BUILDING WORKS



SITE PLAN
1:200

SKETCH DESIGN

Studio S2 Architects Pty Ltd
U2 50 King William Rd Goodwood SA 5034
(08) 7231 5470
studio@studio-s2.com.au
www.studio-s2.com.au

GENERAL NOTES
Verify all dimensions and levels on site prior to construction. Do not scale drawings.
The copyright of this drawing remains the property of Studio S2 Architects Pty Ltd and may not be used, sold, transferred, copied or reproduced in whole or in part in any matter or form without the agreement of Studio S2 Architects Pty Ltd.




Rev	Date	Description
01	18/05/2021	SKETCH DESIGN ISSUE
02	3/06/2021	CONSULTANT ISSUE
03	23/06/2021	ISSUE FOR CONSULTANTS
04	7/07/2021	COUCLIL MEETING ISSUE

Rev	Date	Description

Rev	Date	Description

Rev	Date	Description

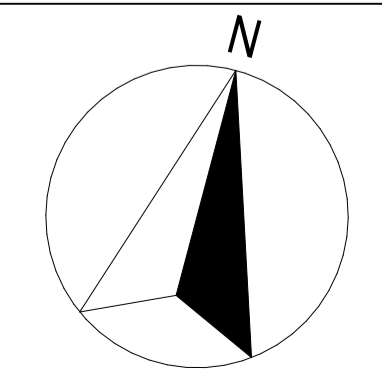


PROJECT
NARRANDERA DESTINATION AND DISCOVERY HUB

SITE ADDRESS
MARIE BASHIR PARK NARRANDERA NSW

CLIENT
NARRANDERA SHIRE COUNCIL

DRAWING TITLE	
SITE PLAN	
SCALE @ A1	DATE 7/07/2021
PROJECT NO. 21006	DRAWN BY S2
DRAWING NO. 21006-SD11	REVISION 04

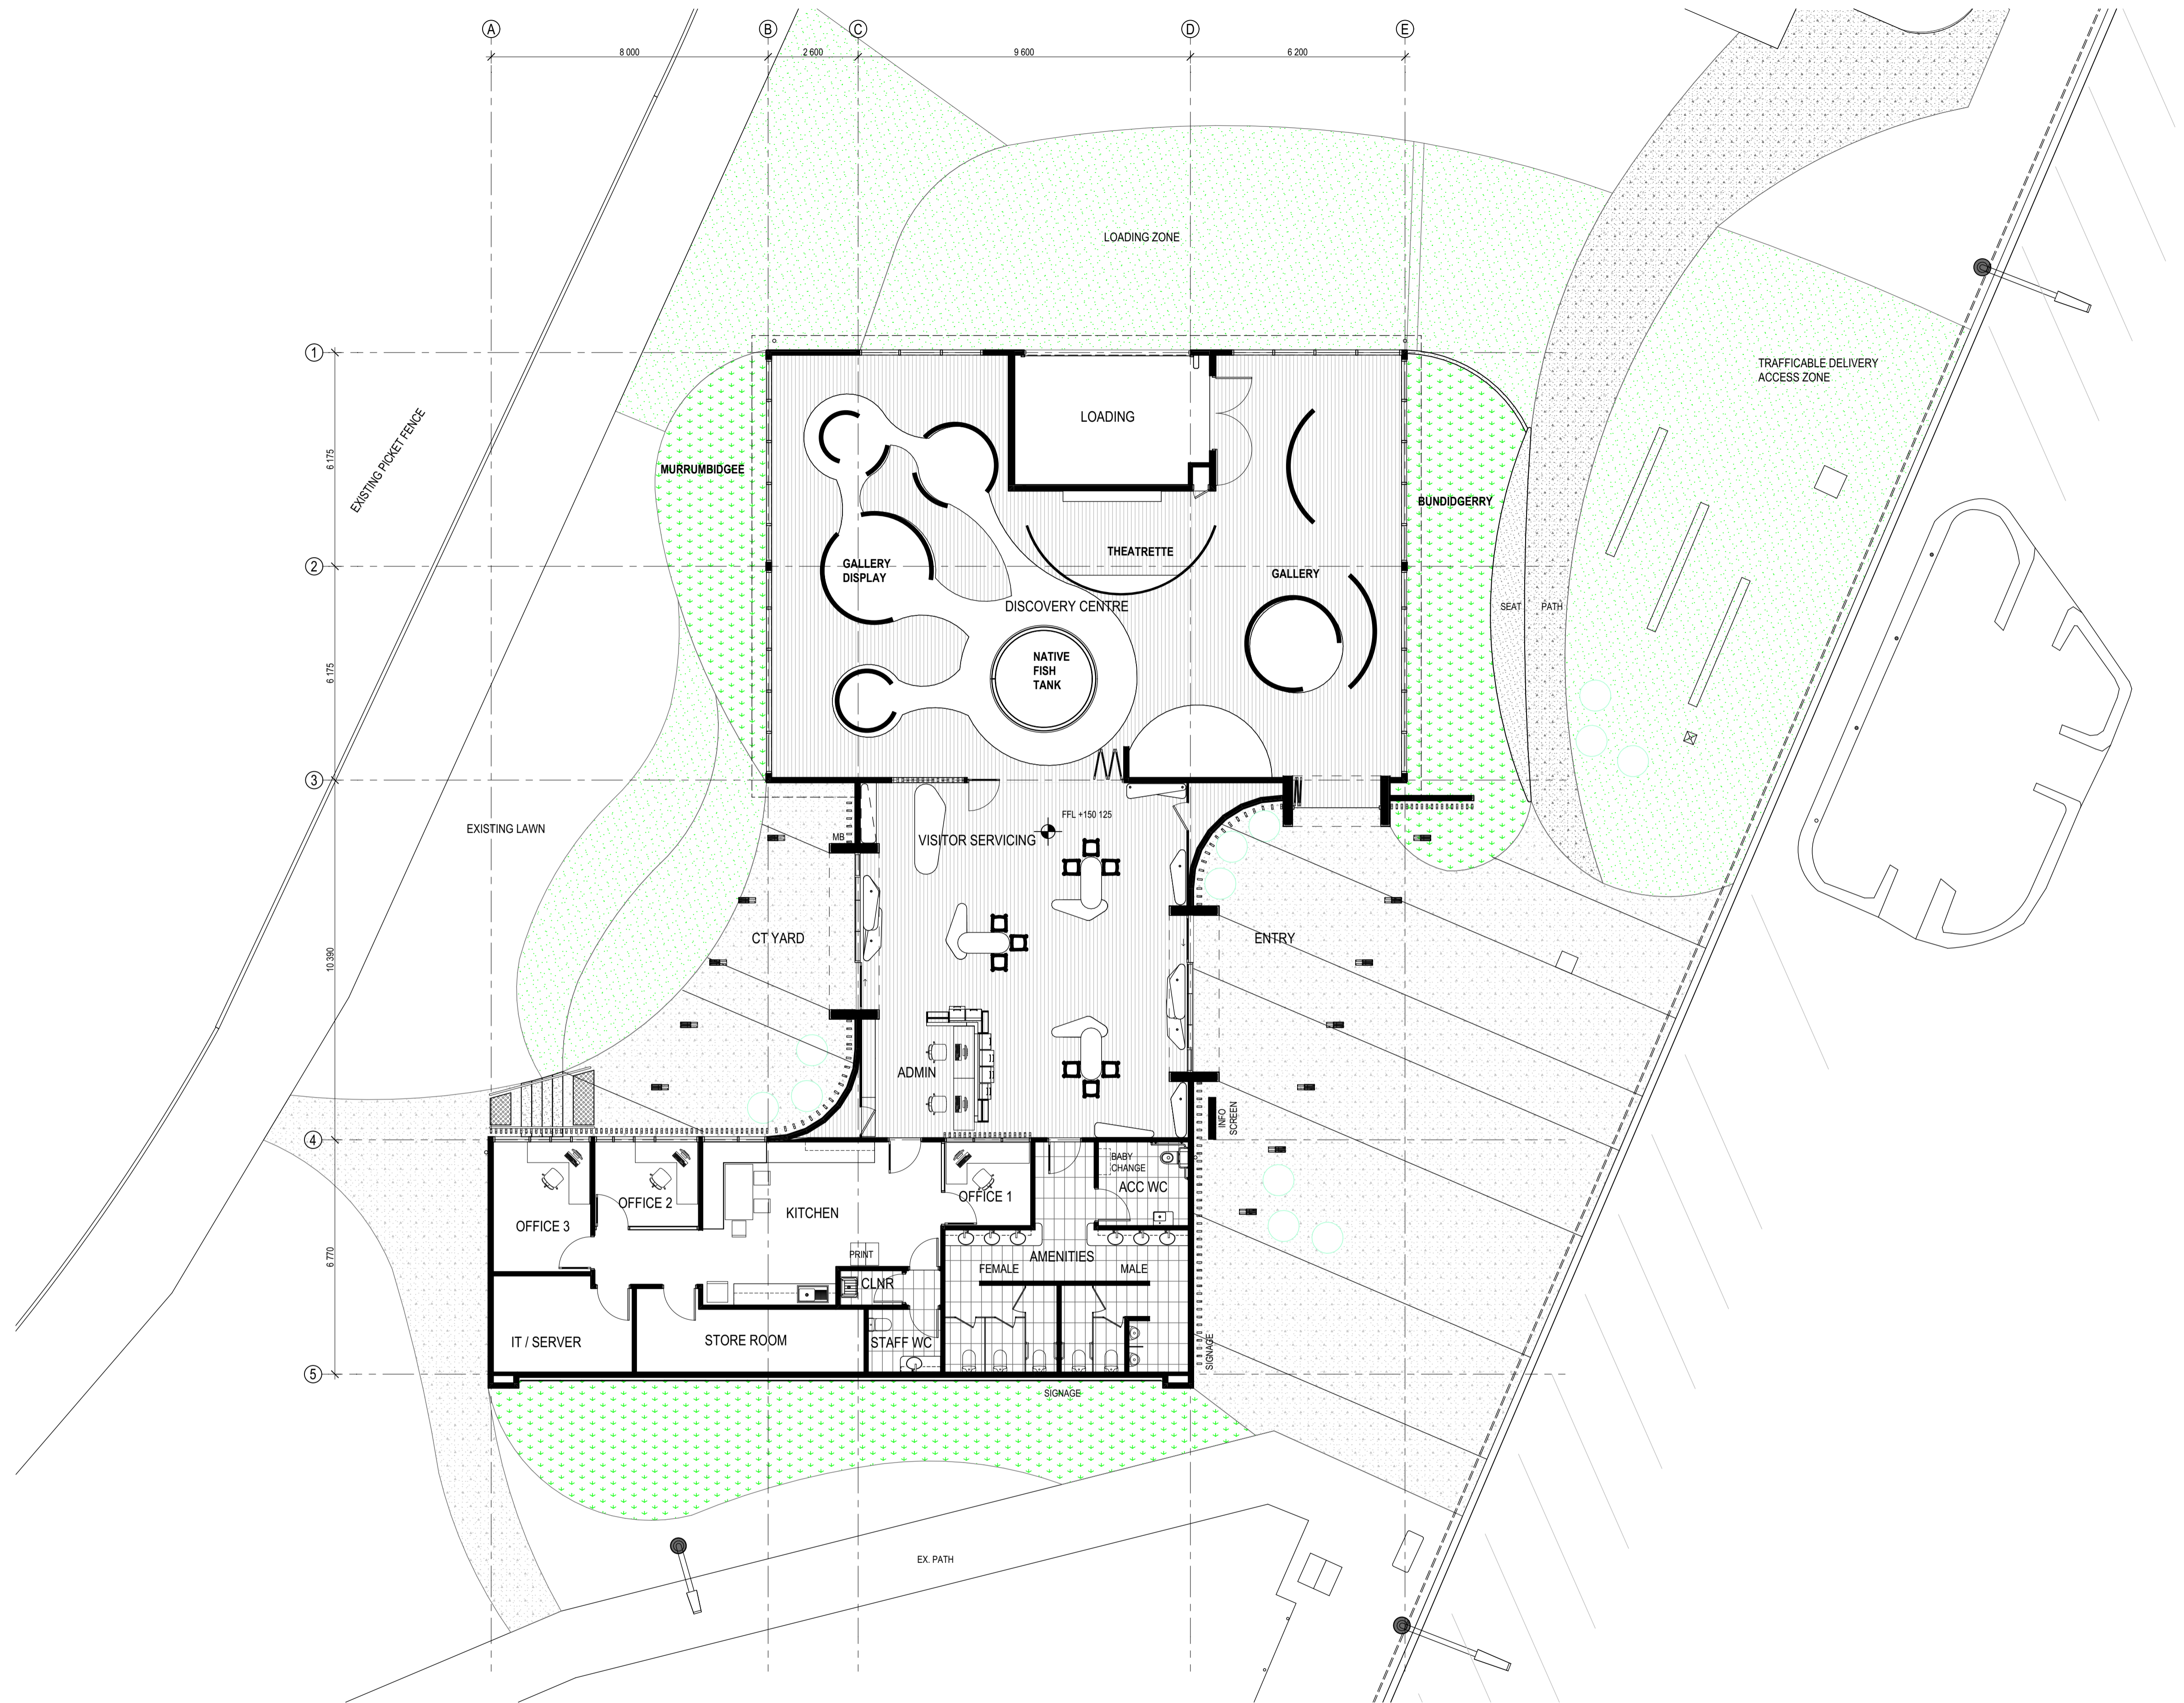

01 GROUND FLOOR PLAN
1:100

SKETCH DESIGN

Studio S2 Architects Pty Ltd
U2 50 King William Rd Goodwood SA 5034
(08) 7231 5470
studio@studio-s2.com.au
www.studio-s2.com.au

GENERAL NOTES
Verify all dimensions and levels on site prior to construction. Do not scale drawings.
The copyright of this drawing remains the property of Studio S2 Architects Pty Ltd and may not be used, sold, transferred, copied or reproduced in whole or in part in any matter or form without the agreement of Studio S2 Architects Pty Ltd.




Rev	Date	Description
01	18/05/2021	SKETCH DESIGN ISSUE
02	3/06/2021	CONSULTANT ISSUE
03	7/07/2021	COUCNIL MEETING ISSUE

Rev	Date	Description



Rev	Date	Description

Rev	Date	Description

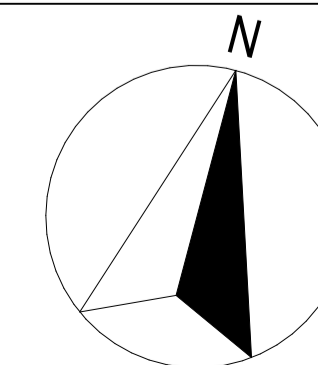

PROJECT
NARRANDERA DESTINATION AND DISCOVERY HUB
SITE ADDRESS
MARIE BASHIR PARK NARRANDERA NSW
CLIENT
NARRANDERA SHIRE COUNCIL

DRAWING TITLE			
GROUND FLOOR PLAN			
SCALE	@ A1	DATE	7/07/2021
PROJECT NO.	21006	DRAWN BY	S2
DRAWING NO.	21006-SD21	REVISION	03

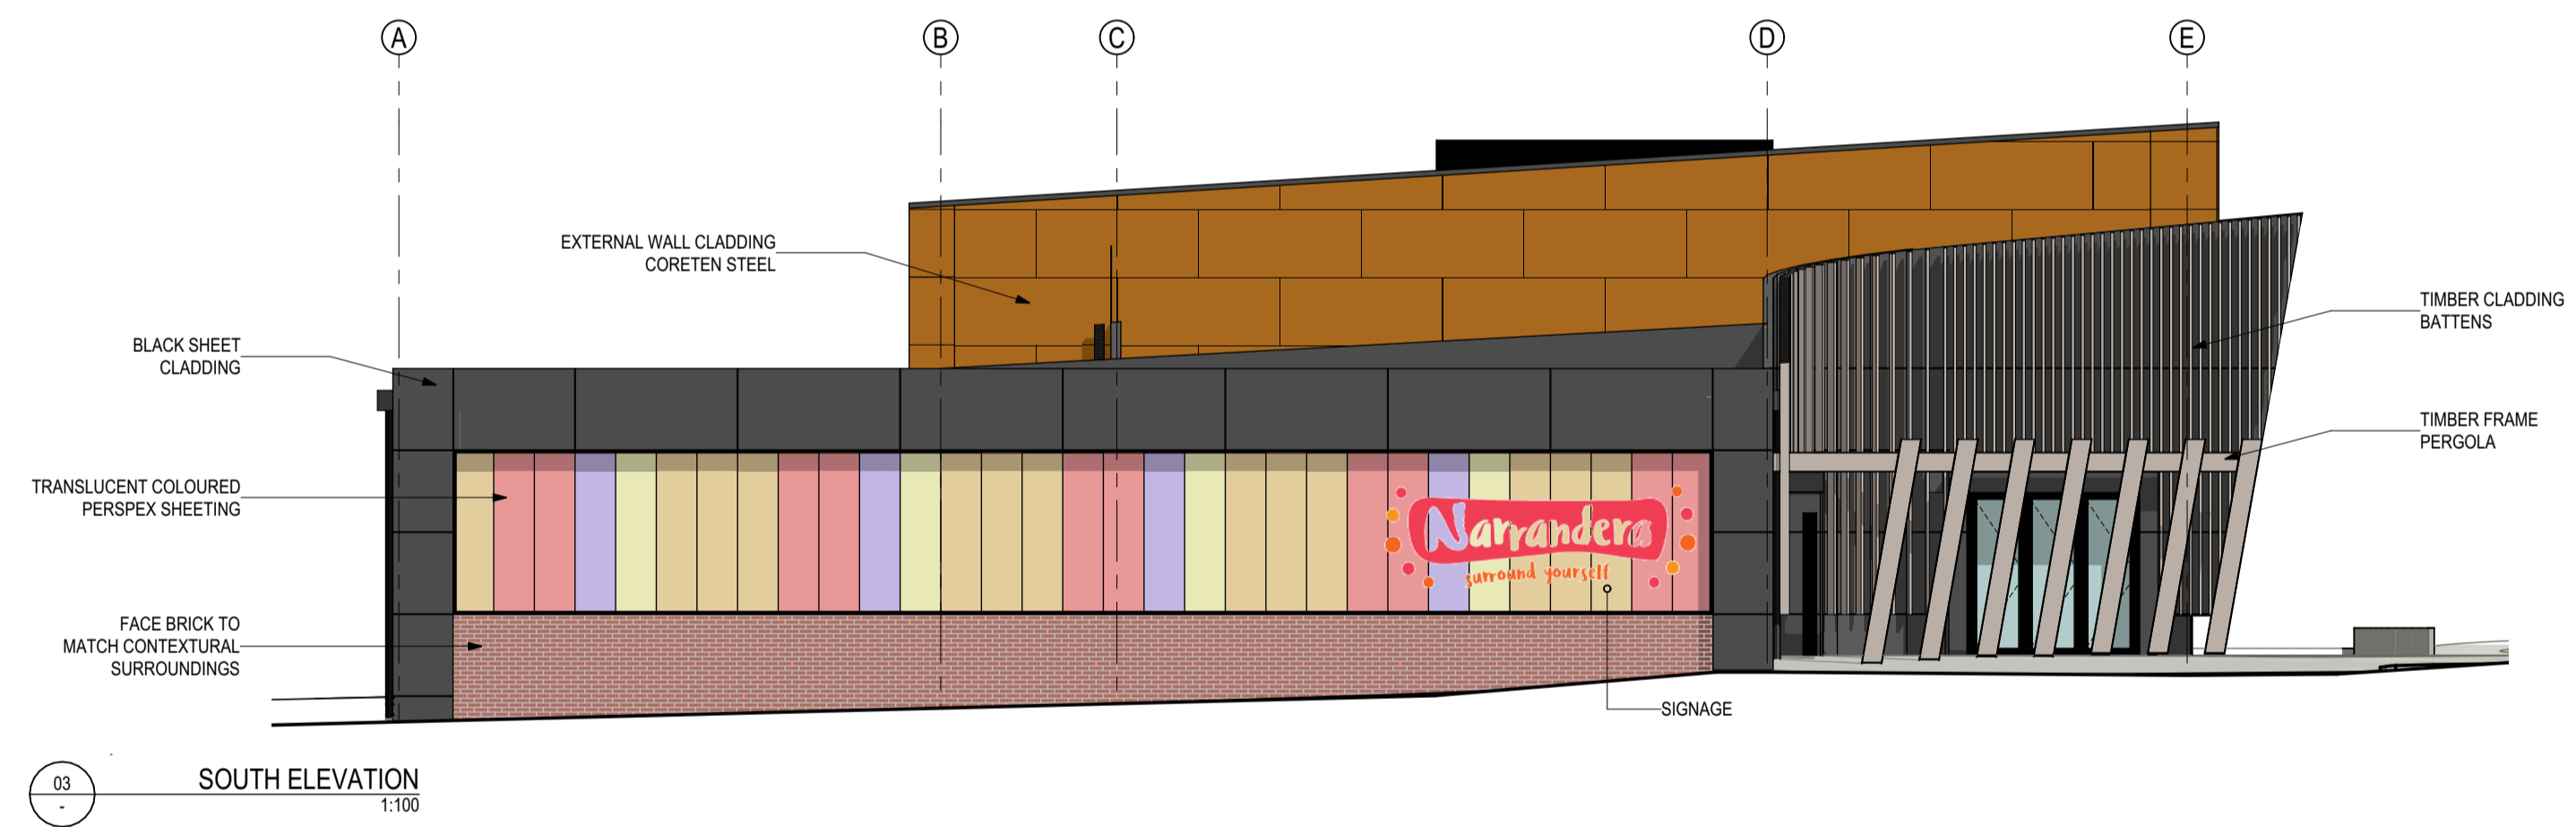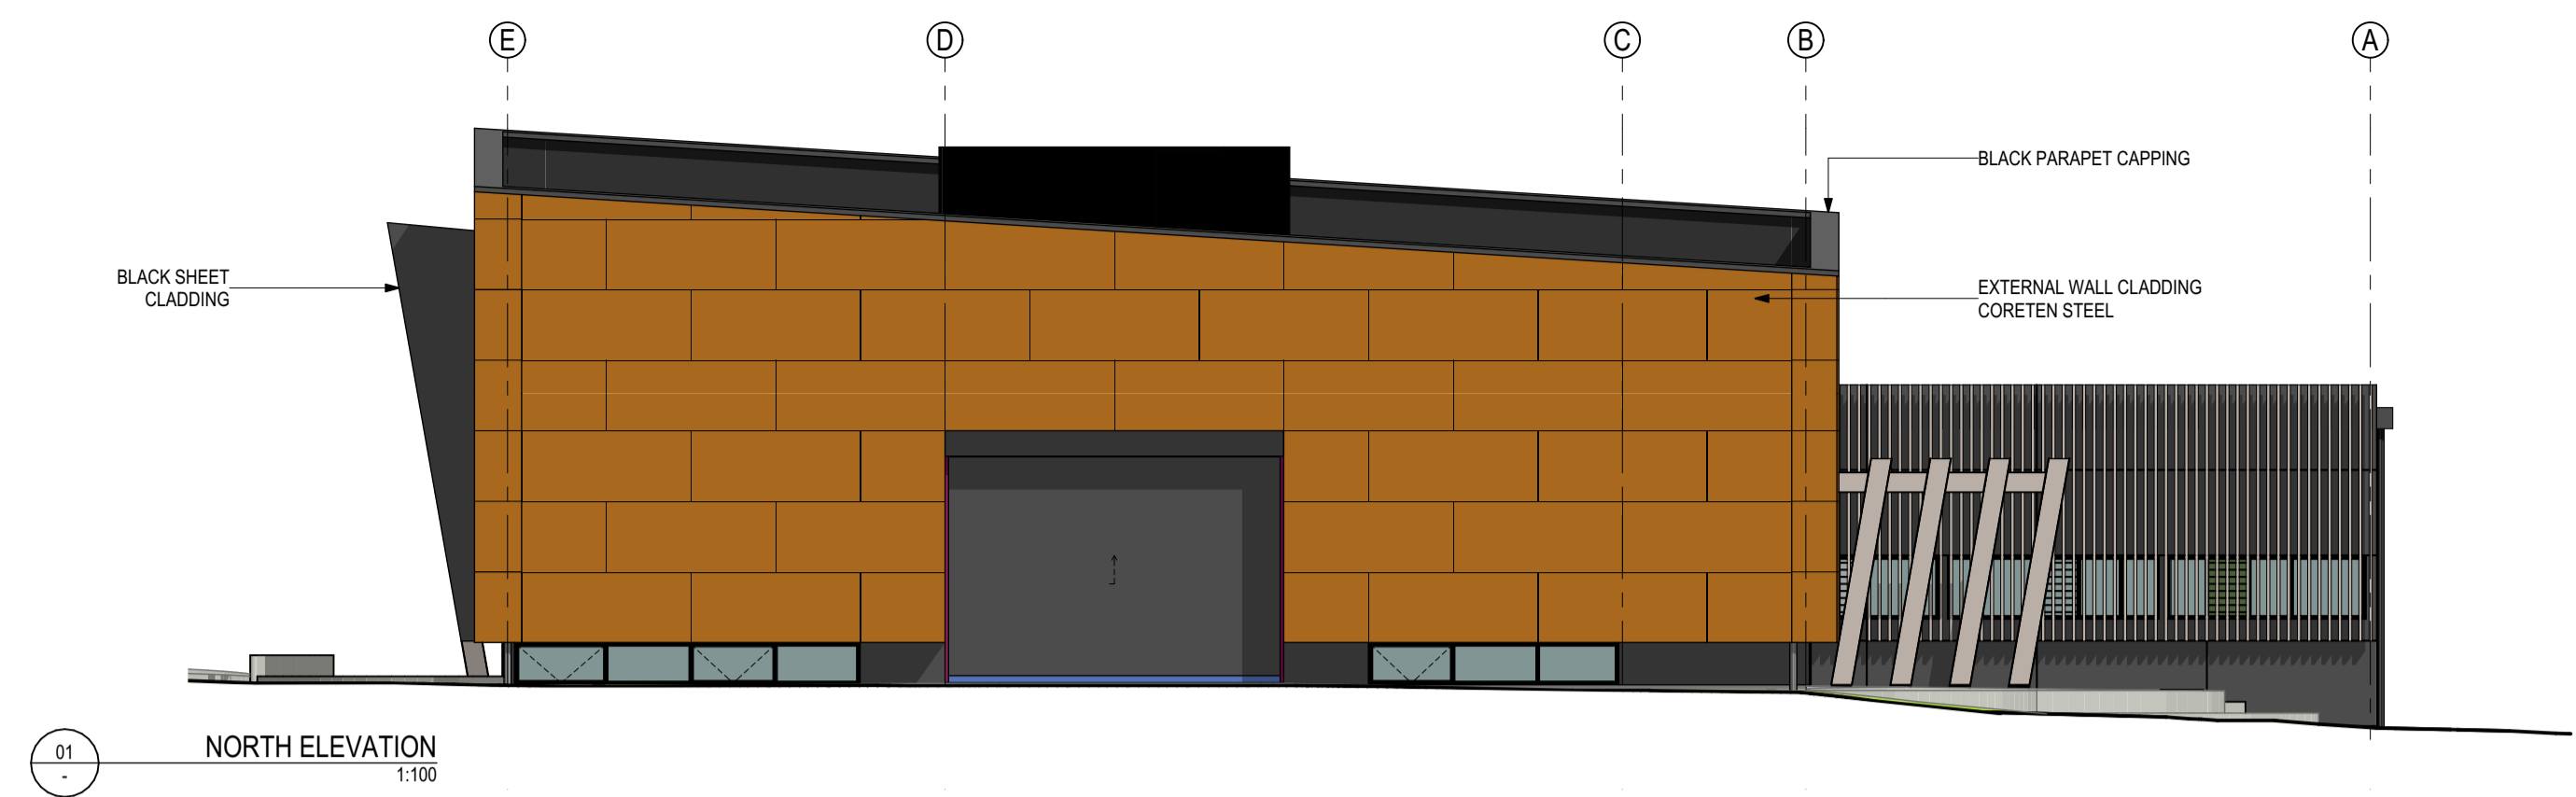

SKETCH DESIGN

Studio S2 Architects Pty Ltd
 U2 50 King William Rd Goodwood SA 5034
 (08) 7231 5470
 studio@studio-s2.com.au
 www.studio-s2.com.au

GENERAL NOTES
 Verify all dimensions and levels on site prior to construction. Do not scale drawings.
 The copyright of this drawing remains the property of Studio S2 Architects Pty Ltd and may not be used, sold, transferred, copied or reproduced in whole or in part in any matter or form without the agreement of Studio S2 Architects Pty Ltd.



Rev	Date	Description
01	18/05/2021	SKETCH DESIGN ISSUE
02	3/06/2021	CONSULTANT ISSUE
03	7/07/2021	COUCNIL MEETING ISSUE

Rev	Date	Description

Rev	Date	Description

Rev	Date	Description

PROJECT
NARRANDERA DESTINATION AND DISCOVERY HUB
 SITE ADDRESS
 MARIE BASHIR PARK NARRANDERA NSW
 CLIENT
 NARRANDERA SHIRE COUNCIL

DRAWING TITLE ELEVATIONS			
SCALE	@ A1	DATE	7/07/2021
PROJECT NO.	21006	DRAWN BY	S2
DRAWING NO.	21006-SD31	REVISION	03



STREET ELEVATION (CADELL STREET)
1:100

SKETCH DESIGN

Studio S2 Architects Pty Ltd
U2 50 King William Rd Goodwood SA 5034
(08) 7231 5470
studio@studio-s2.com.au
www.studio-s2.com.au

GENERAL NOTES
Verify all dimensions and levels on site prior to construction. Do not scale drawings.
The copyright of this drawing remains the property of Studio S2 Architects Pty Ltd and may not be used, sold, transferred, copied or reproduced in whole or in part in any matter or form without the agreement of Studio S2 Architects Pty Ltd.



Rev	Date	Description
01	18/05/2021	SKETCH DESIGN ISSUE
02	7/07/2021	COUCNIL MEETING ISSUE

Rev	Date	Description

Rev	Date	Description



Rev	Date	Description

PROJECT
NARRANDERA DESTINATION
AND DISCOVERY HUB

SITE ADDRESS
MARIE BASHIR PARK NARRANDERA NSW

CLIENT
NARRANDERA SHIRE COUNCIL

DRAWING TITLE			
STREET ELEVATION			
SCALE	@ A1	DATE	7/07/2021
PROJECT NO.	21006	DRAWN BY	S2
DRAWING NO.	21006-SD32	REVISION	02

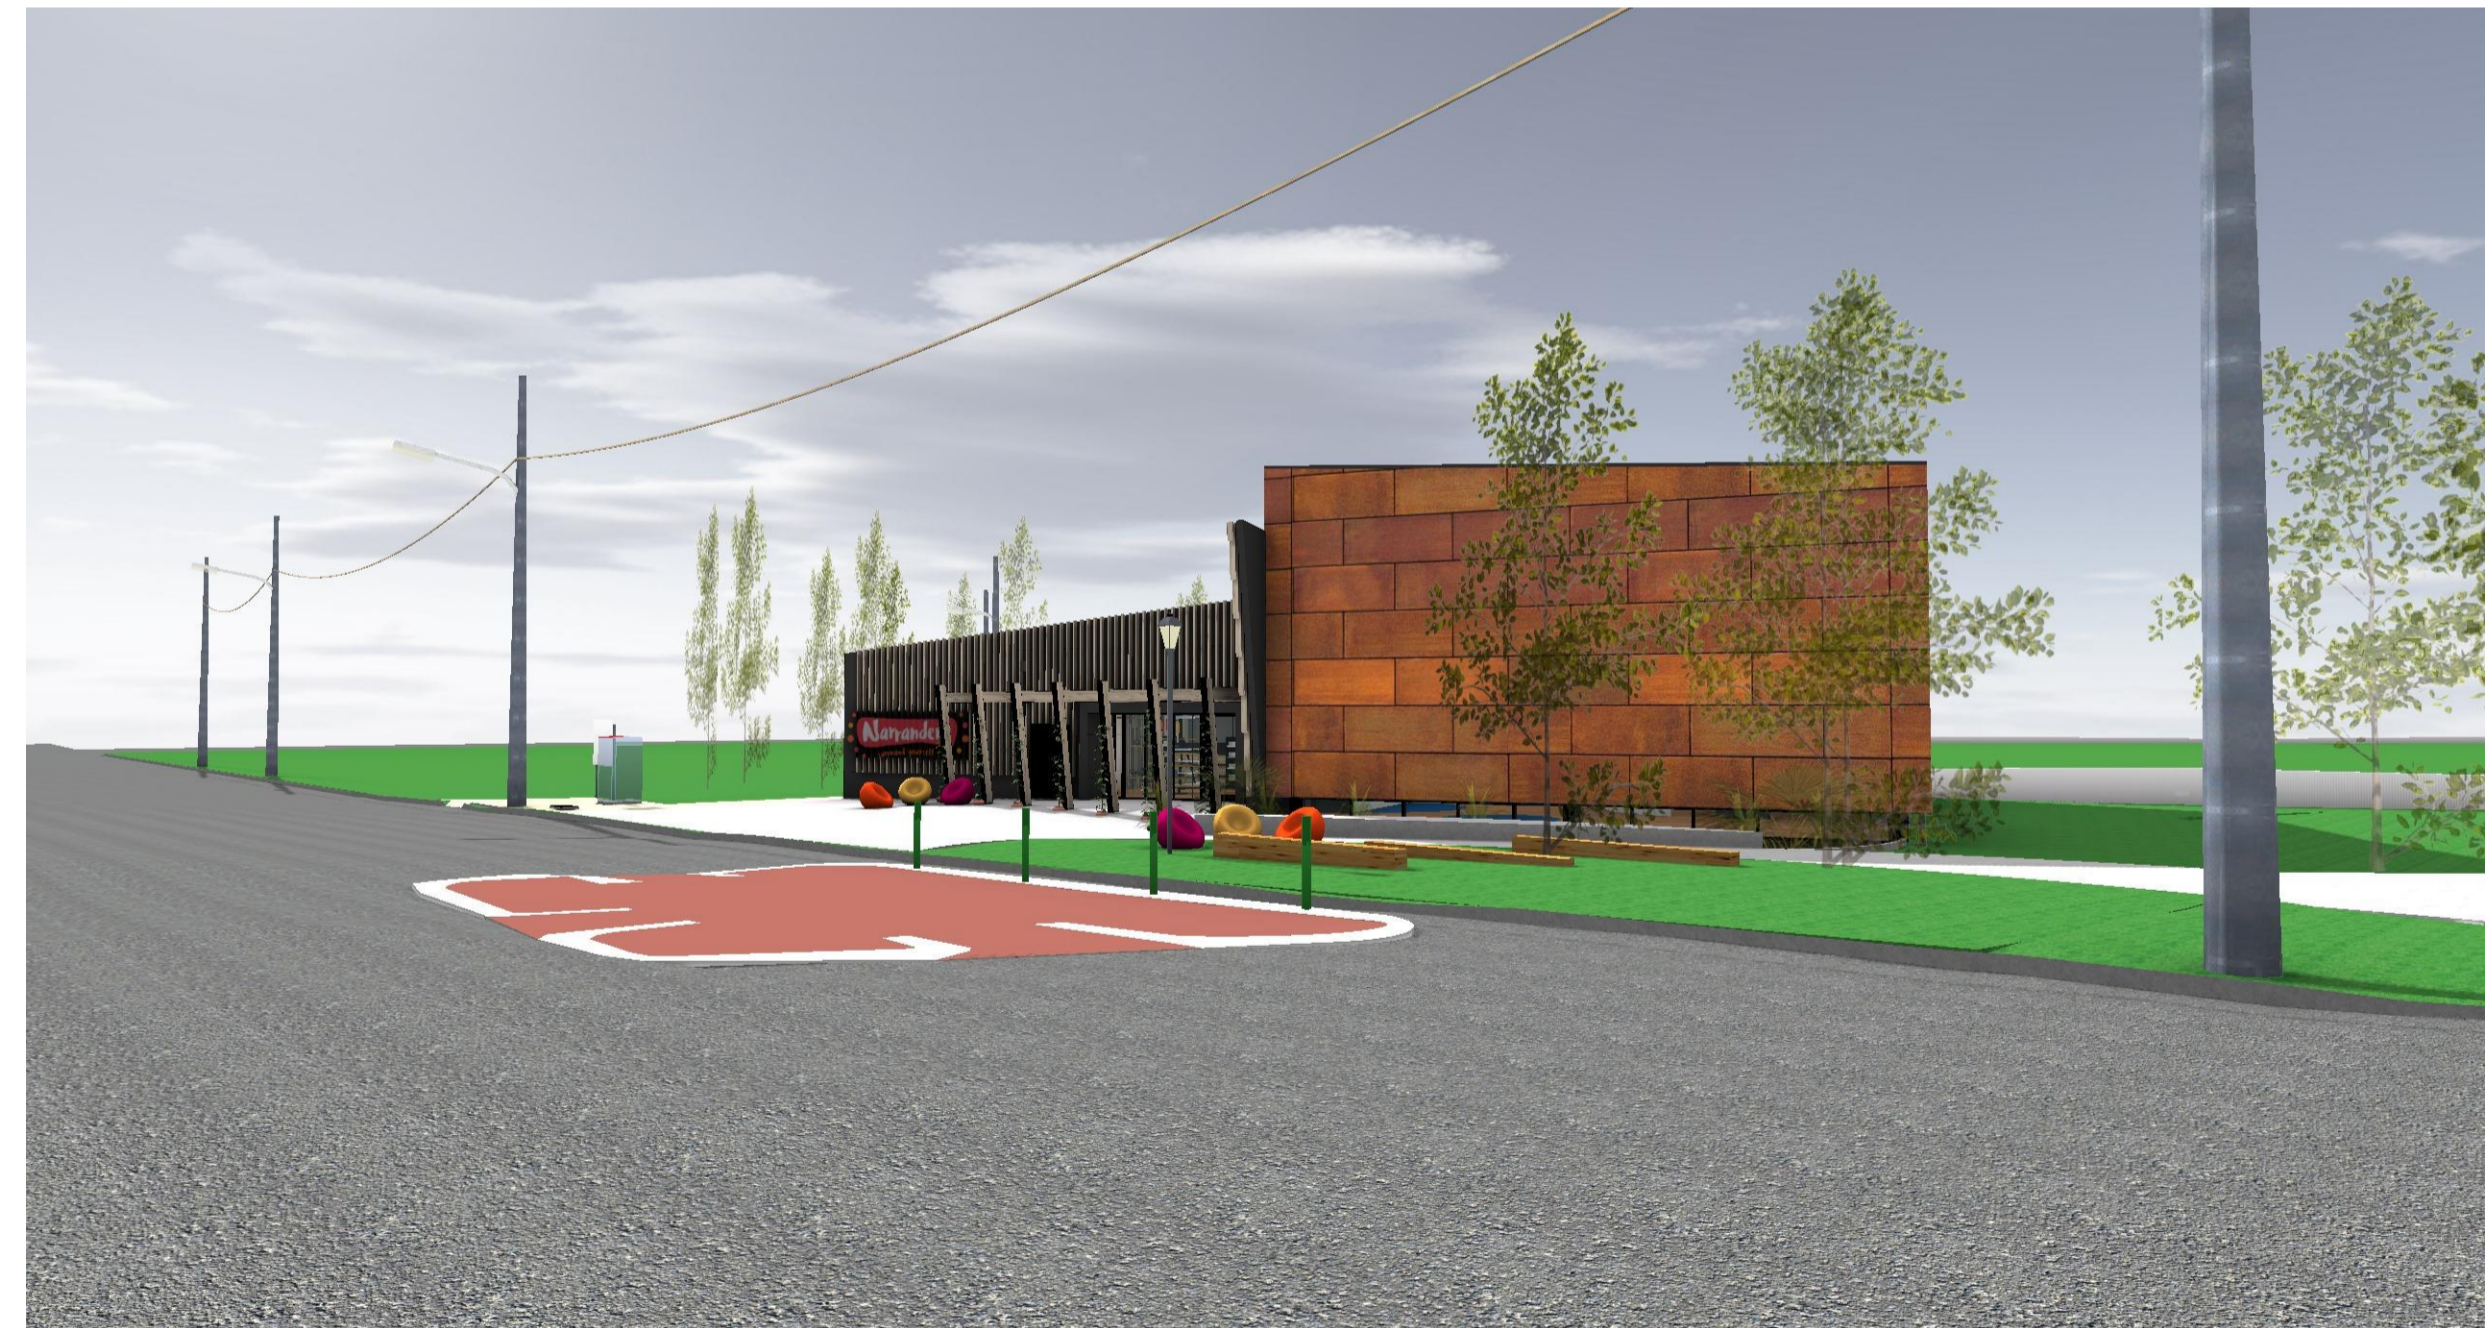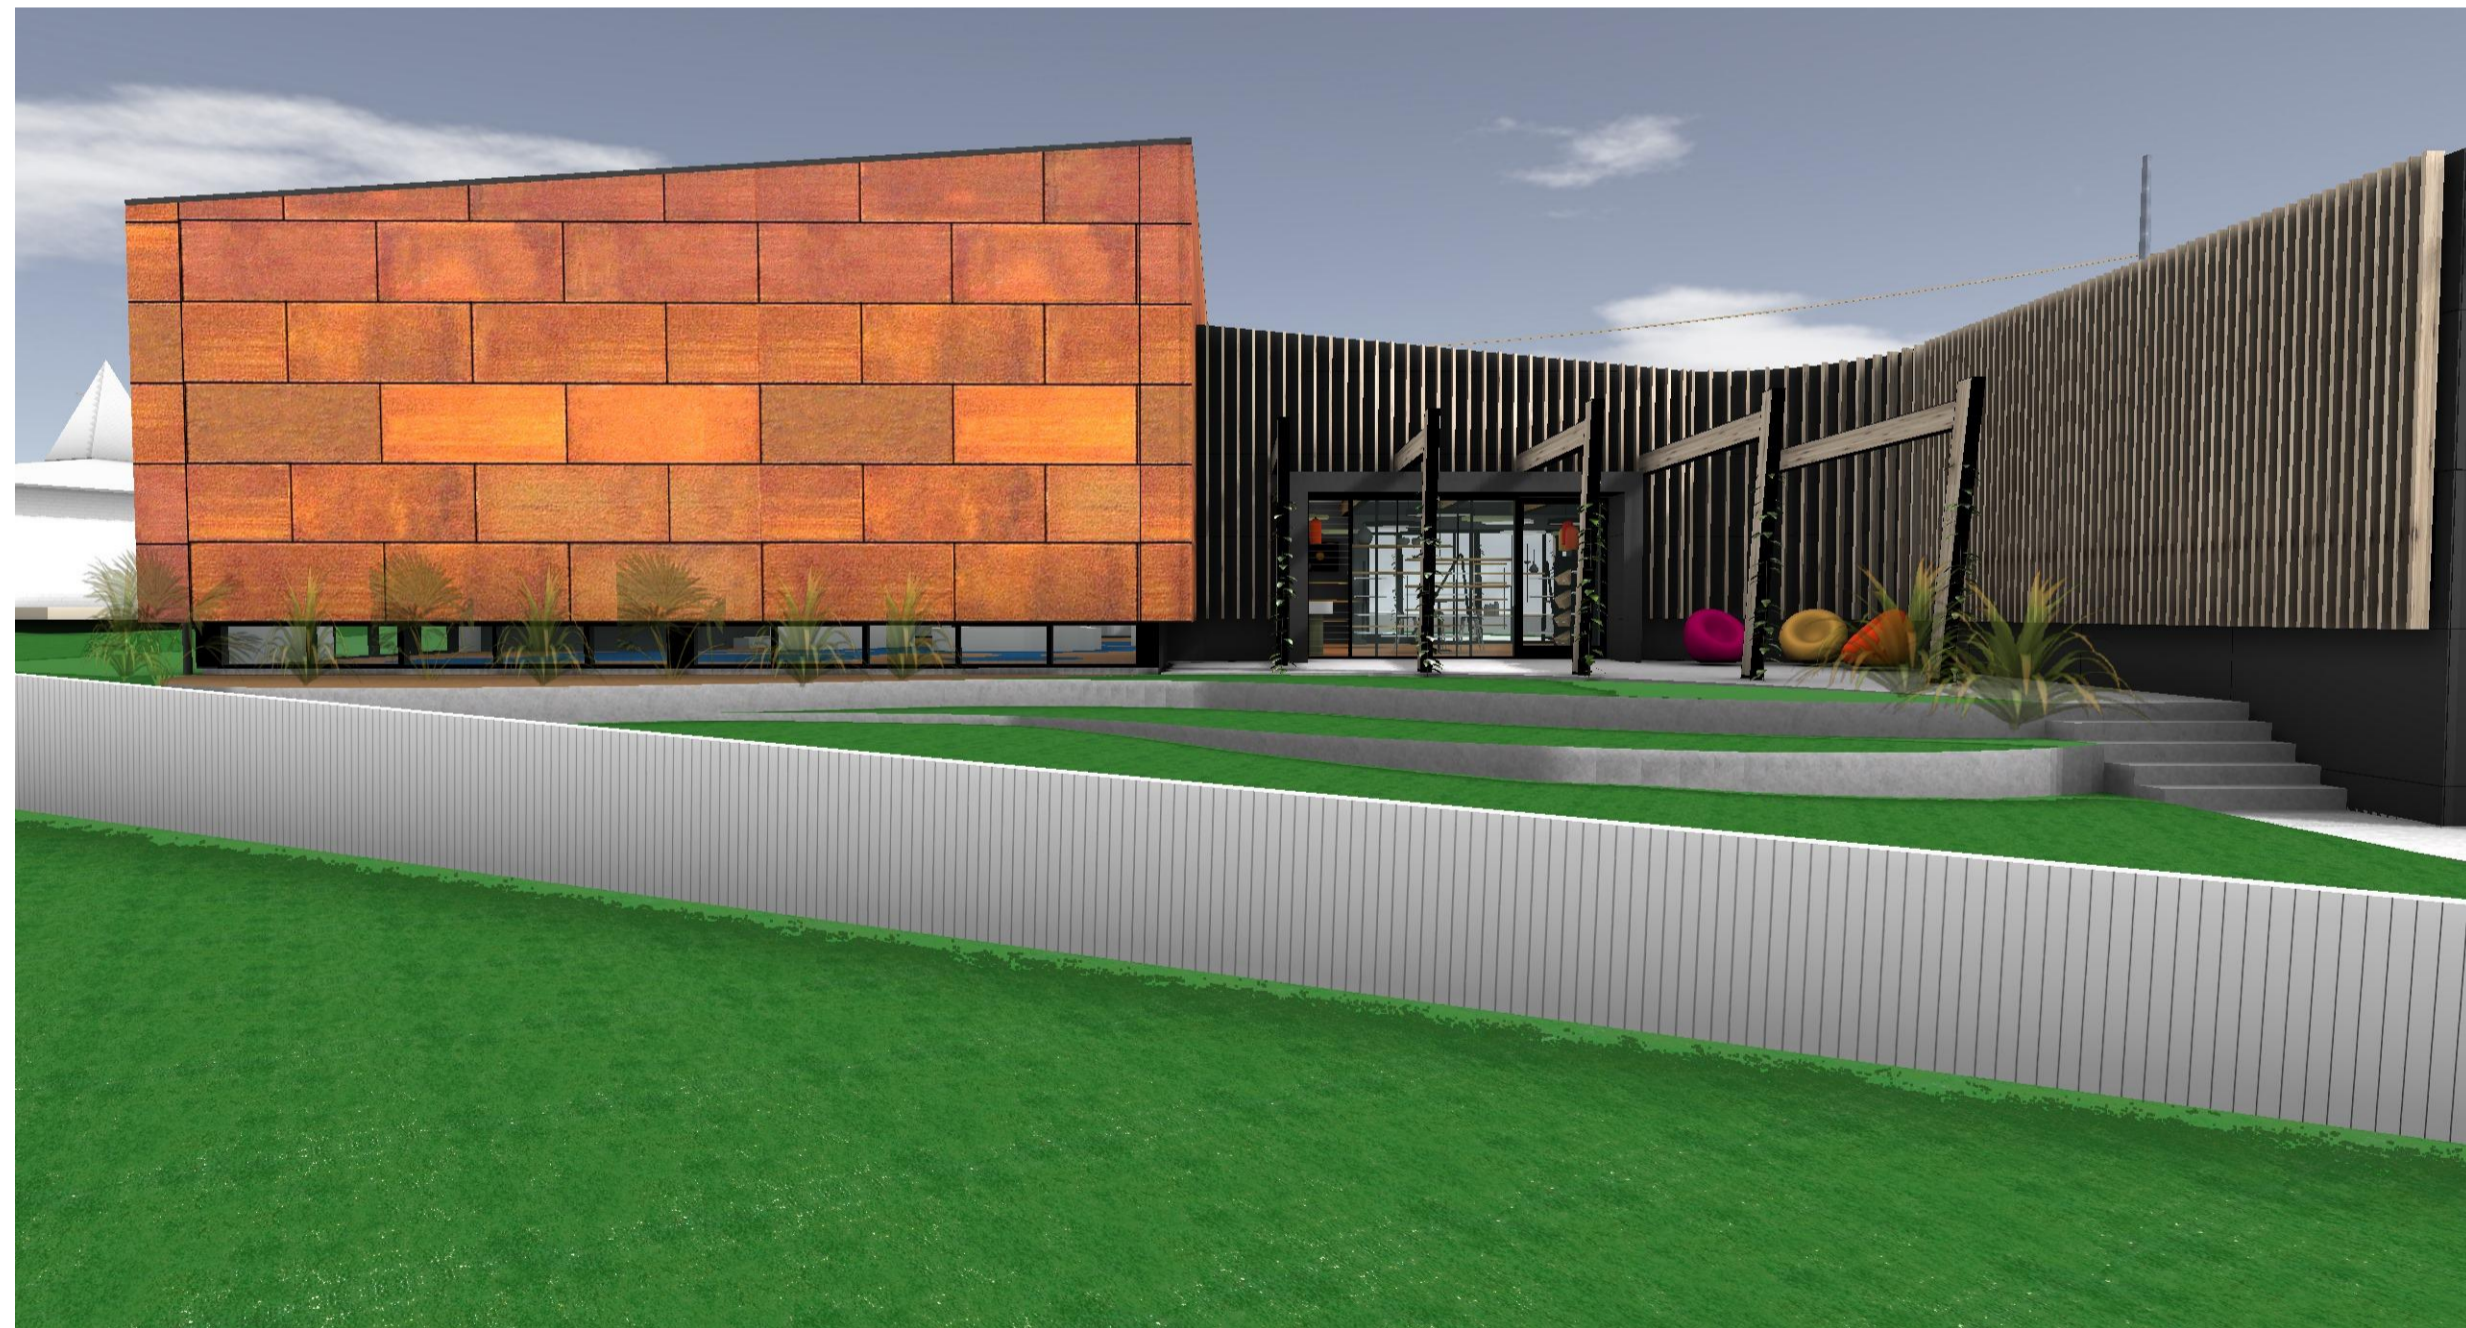

SKETCH DESIGN

Studio S2 Architects Pty Ltd
 U2 50 King William Rd Goodwood SA 5034
 (08) 7231 5470
 studio@studio-s2.com.au
 www.studio-s2.com.au



GENERAL NOTES
 Verify all dimensions and levels on site prior to construction. Do not scale drawings.
 The copyright of this drawing remains the property of Studio S2 Architects Pty Ltd and may not be used, sold, transferred, copied or reproduced in whole or in part in any matter or form without the agreement of Studio S2 Architects Pty Ltd.

Rev	Date	Description
01	18/05/2021	SKETCH DESIGN ISSUE
02	7/07/2021	COUCNIL MEETING ISSUE

Rev	Date	Description

Rev	Date	Description

Rev	Date	Description

PROJECT
NARRANDERA DESTINATION AND DISCOVERY HUB
 SITE ADDRESS
 MARIE BASHIR PARK NARRANDERA NSW
 CLIENT
 NARRANDERA SHIRE COUNCIL

DRAWING TITLE			
3D VIEWS			
SCALE	@ A1	DATE	7/07/2021
PROJECT NO.	21006	DRAWN BY	S2
DRAWING NO.	21006-SD051	REVISION	02