


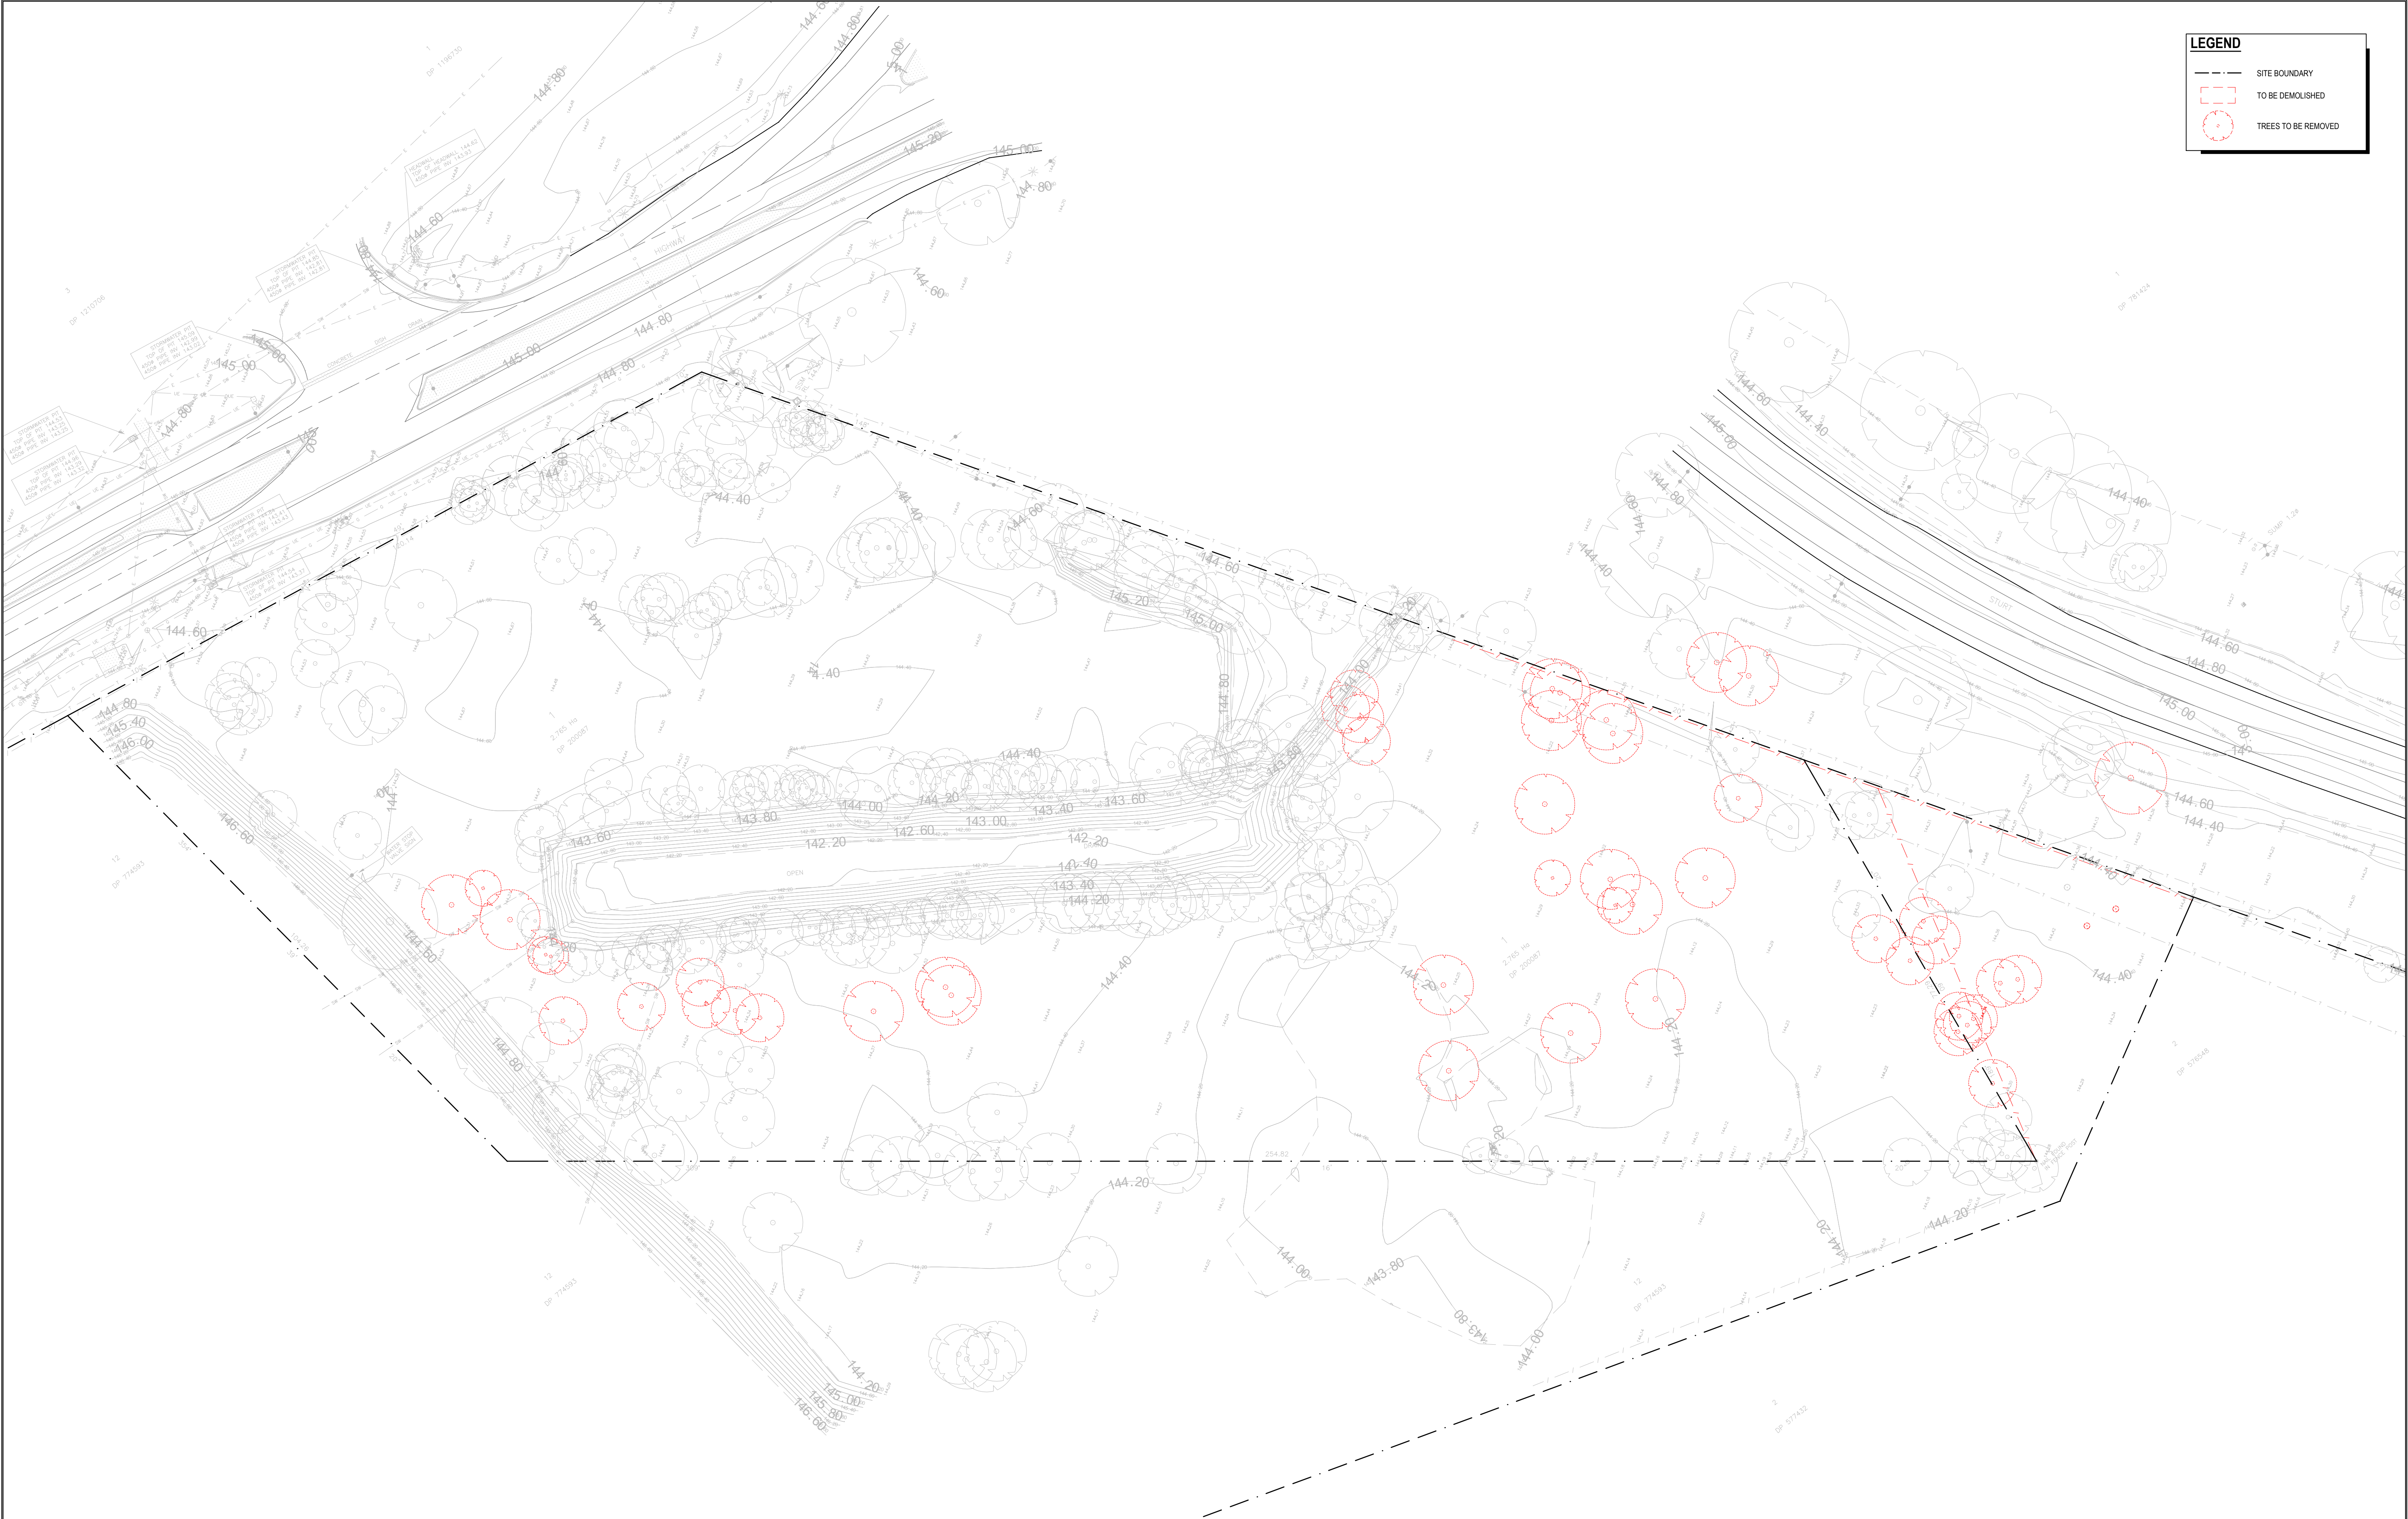






| REV No. | COMMENTS | DATE     | CHK | DRN | NOTES: | <div>100000<br/>050001000020000300004000050000<br/>SCALE (mm) 1:500</div> <div>DA ISSUE</div> | NORTH:<br> | PROJECT:<br>GILLENBAH TRUCKSTOP<br>16330 NEWELL HIGHWAY<br>GILLENBAH, NSW 2700<br>CLIENT:<br>- | <div>Richmond+Ross<br/>CONSULTING ENGINEERS AND PROJECT LEADERS<br/>ABN 34 001 485 436</div> <div>38 WILLOUGHBY ROAD,<br/>CROWS NEST, NSW 2065<br/>TEL : (02) 9490 9600<br/>FAX : (02) 9438 1224</div> | EXISTING & DEMOLITION<br>SITE PLAN |             |         |
|---------|----------|----------|-----|-----|--------|-----------------------------------------------------------------------------------------------|------------|------------------------------------------------------------------------------------------------|---|------------------------------------|-------------|---------|
| A       | DA ISSUE | 11.02.25 | HV  | FS  |        |                                                                                               |            |                                                                                                |   | DATE:                              | AUGUST 2024 | DRG.No. |
| B       | DA ISSUE | 14.03.25 | HV  | FS  |        |                                                                                               |            |                                                                                                |   | SCALE:                             | 1:500 @ A1  | A100    |
|         |          |          |     |     |        |                                                                                               |            |                                                                                                |   | JOB No.                            | 240168      | REV B   |
|         |          |          |     |     |        |                                                                                               |            |                                                                                                |   |                                    |             |         |




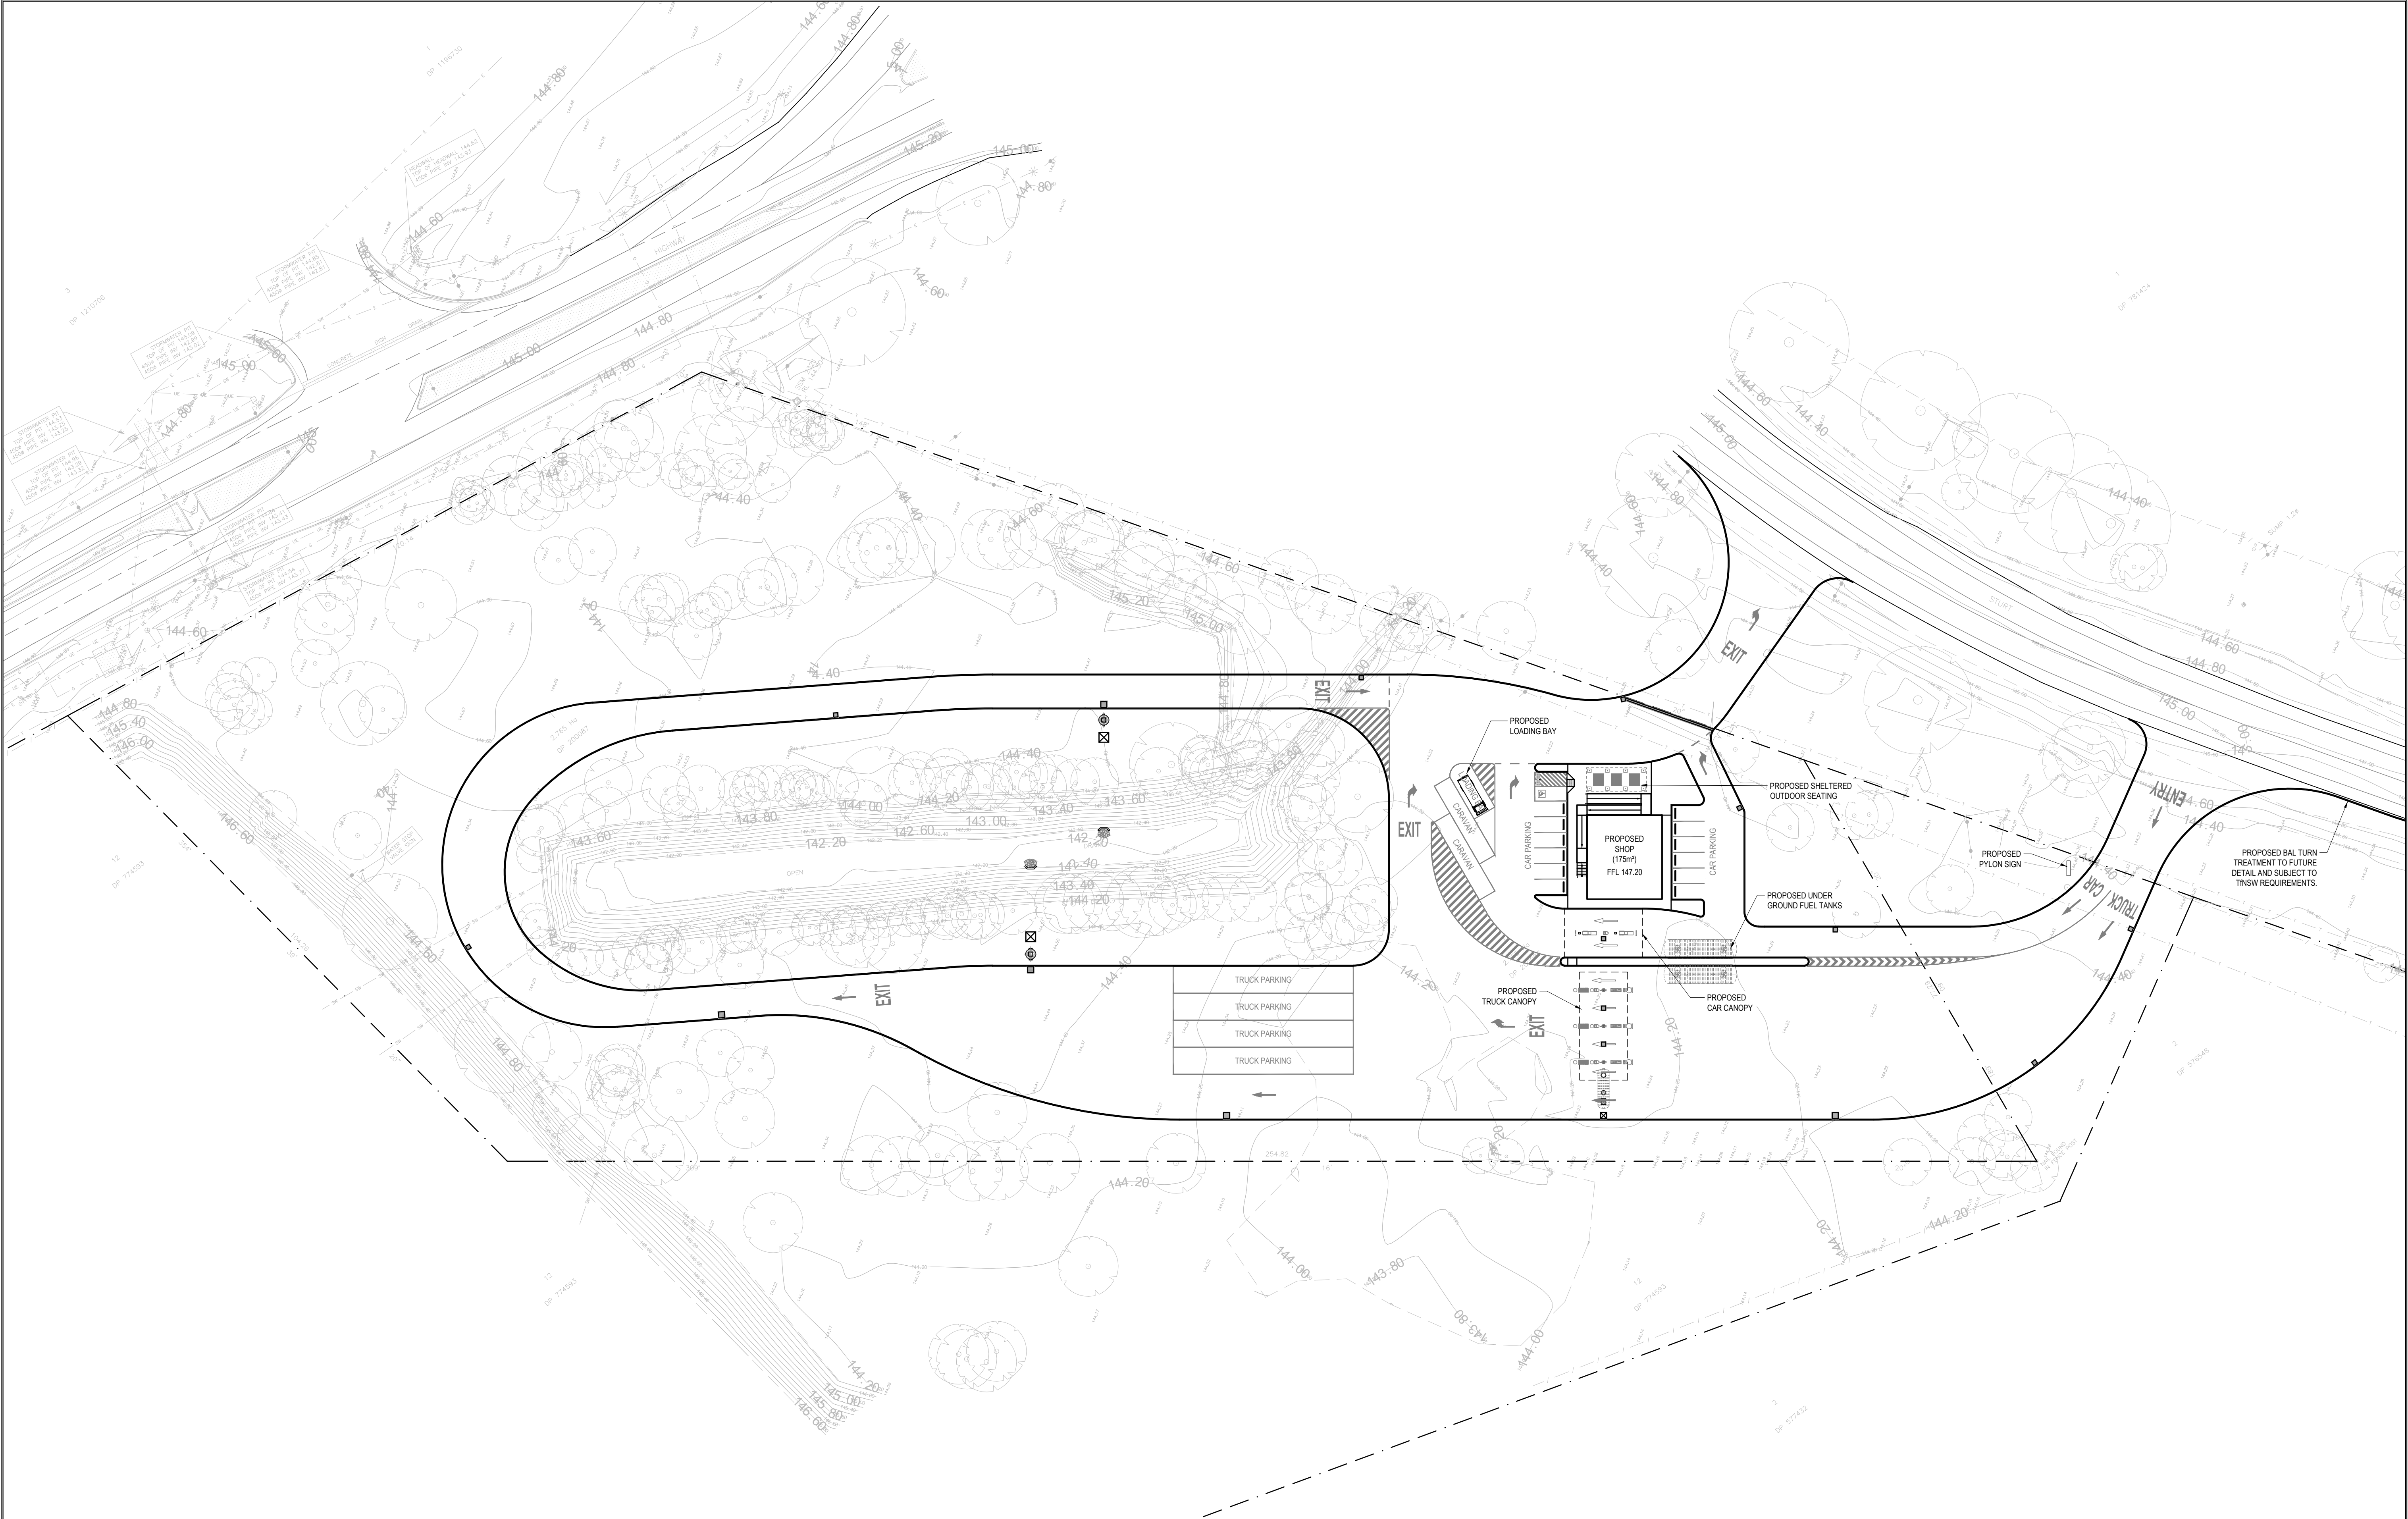

| REV No. | COMMENTS | DATE     | CHK | DRN | NOTES: | <div>100000 0 5000 10000 20000 30000 40000 50000<br/>SCALE (mm) 1:500</div> | NORTH:<br> | PROJECT:<br>GILLENBAH TRUCKSTOP<br>16330 NEWELL HIGHWAY<br>GILLENBAH, NSW 2700<br>CLIENT:<br>- | <div>Richmond+Ross<br/>CONSULTING ENGINEERS AND PROJECT LEADERS<br/>ABN 34 001 485 436</div> <div>38 WILLOUGHBY ROAD,<br/>CROWS NEST, NSW 2065<br/>TEL : (02) 9490 9600<br/>FAX : (02) 9438 1224</div> | PROPOSED SITE PLAN |             |               |
|---------|----------|----------|-----|-----|--------|-----------------------------------------------------------------------------|------------|------------------------------------------------------------------------------------------------|---|--------------------|-------------|---------------|
| A       | DA ISSUE | 11.02.25 | HV  | FS  |        |                                                                             |            |                                                                                                |   | DATE:              | AUGUST 2024 | DRG.No.       |
| B       | DA ISSUE | 14.03.25 | HV  | JK  |        |                                                                             |            |                                                                                                |   | SCALE:             | 1:500 @ A1  | A110<br>REV B |
|         |          |          |     |     |        |                                                                             |            |                                                                                                |   | JOB No.            | 240168      |               |
|         |          |          |     |     |        |                                                                             |            |                                                                                                |   |                    |             |               |

DA ISSUE



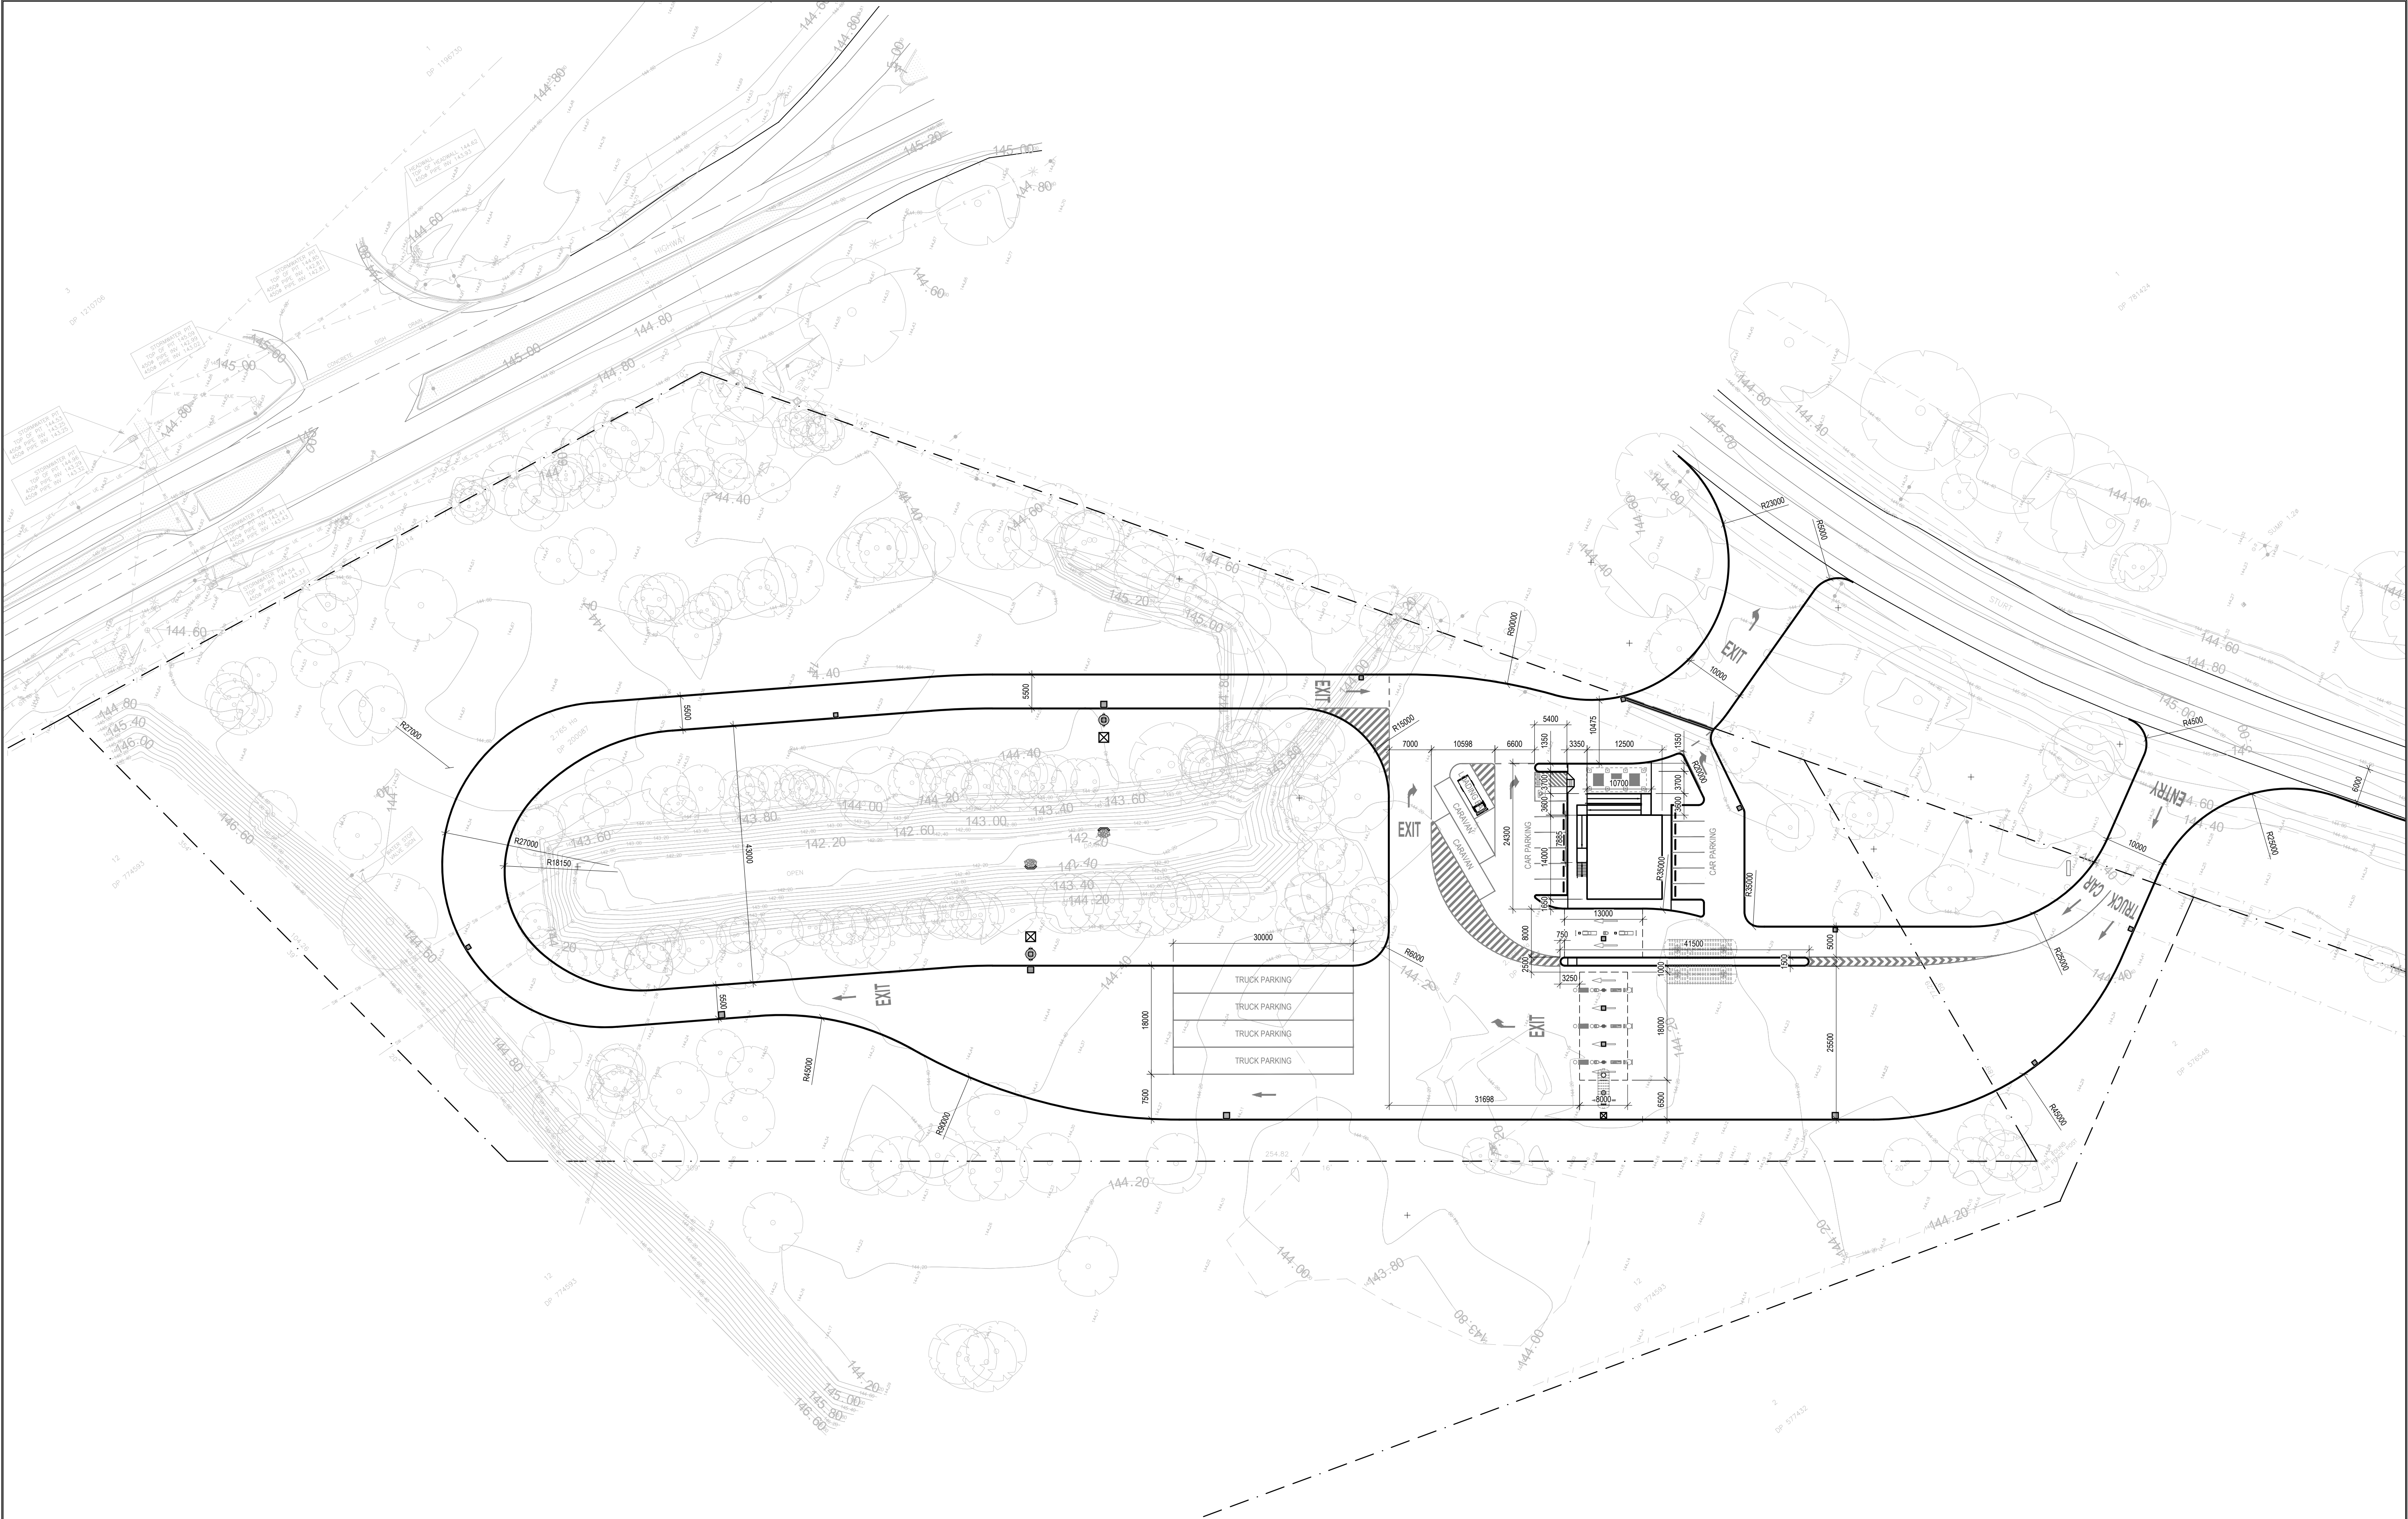

| REV No. | COMMENTS | DATE     | CHK | DRN |
|---------|----------|----------|-----|-----|
| A       | DA ISSUE | 11.02.25 | HV  | FS  |
| B       | DA ISSUE | 14.03.25 | HV  | JK  |
|         |          |          |     |     |
|         |          |          |     |     |
|         |          |          |     |     |
|         |          |          |     |     |

| NOTES: |
|--------|
|        |
|        |
|        |
|        |
|        |
|        |

100000 0 5000 10000 20000 30000 40000 50000

SCALE (mm) 1:500

DA ISSUE

NORTH:

PROJECT:  
GILLENBAH TRUCKSTOP  
16330 NEWELL HIGHWAY  
GILLENBAH, NSW 2700

CLIENT:  
-

**Richmond+Ross** PTY LIMITED

CONSULTING ENGINEERS AND PROJECT LEADERS

ABN 34 001 485 436

38 WILLOUGHBY ROAD,  
CROWS NEST, NSW 2065  
TEL : (02) 9490 9600  
FAX : (02) 9438 1224

PROPOSED SITE  
DIMENSION PLAN

DATE: AUGUST 2024


SCALE: 1:500 @ A1

JOB No. 240168

DRG.No. A120

REV B



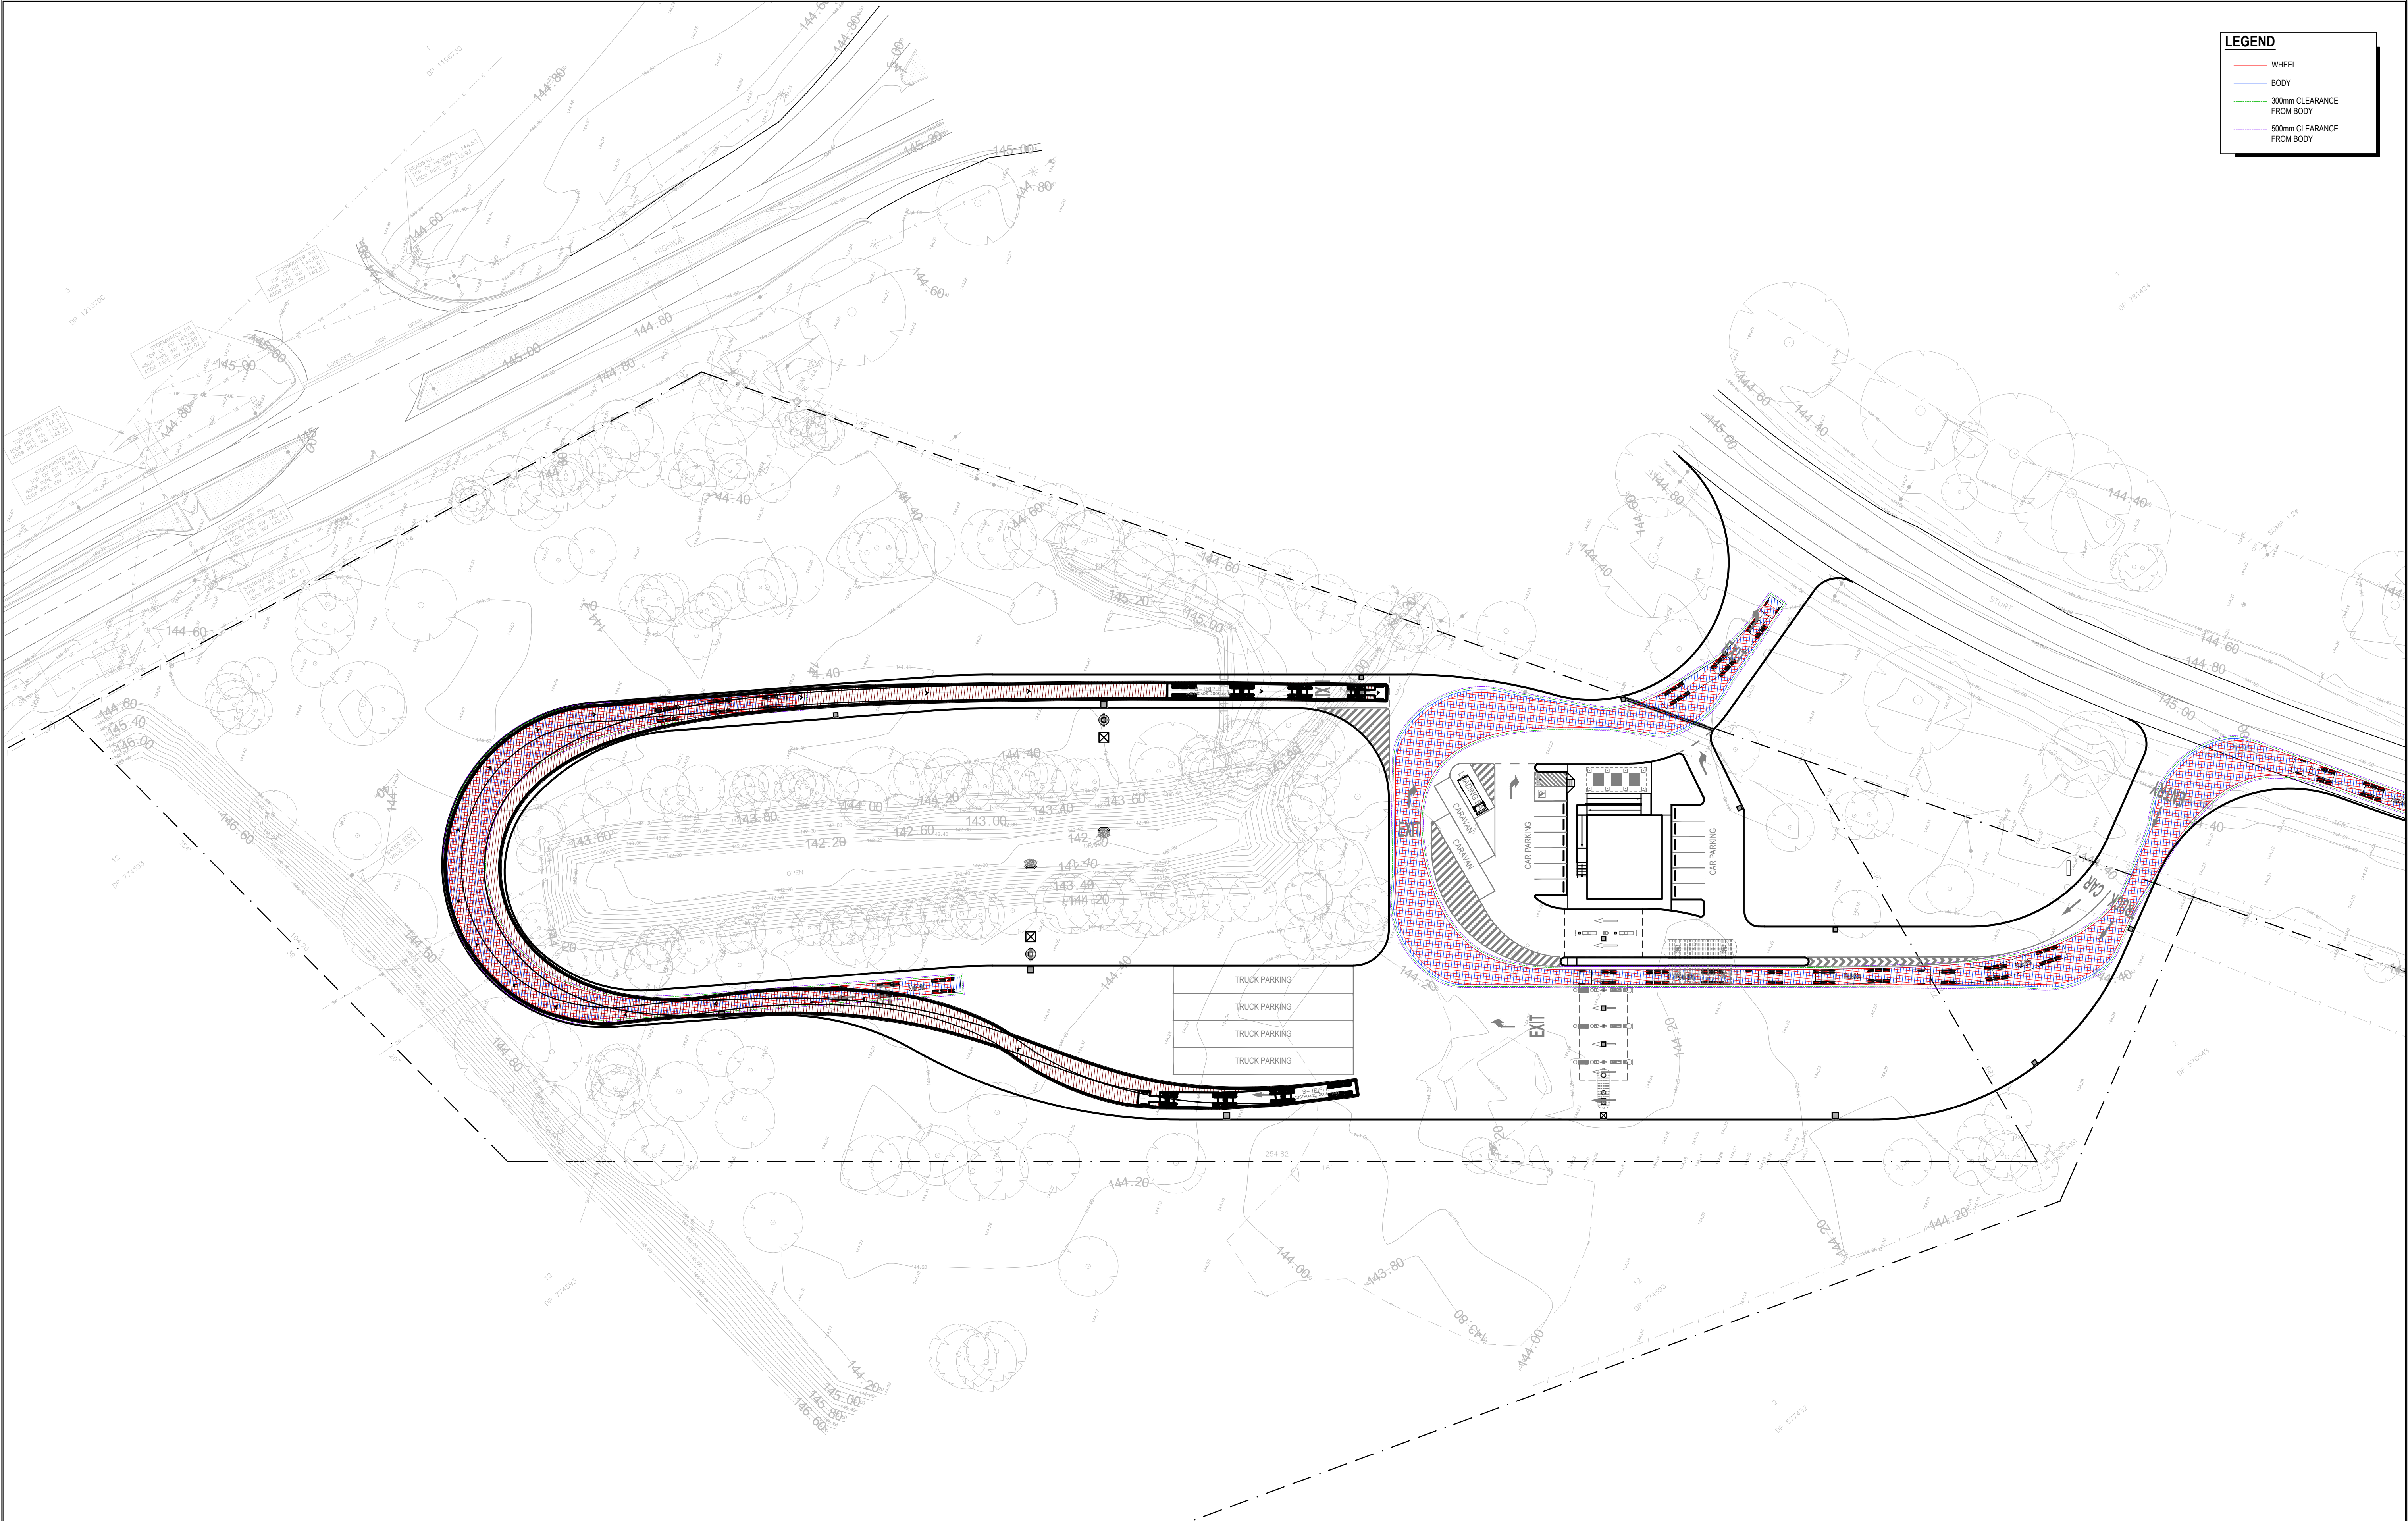

| REV No. | COMMENTS | DATE     | CHK | DRN |
|---------|----------|----------|-----|-----|
| A       | DA ISSUE | 11.02.25 | HV  | FS  |
| B       | DA ISSUE | 14.03.25 | HV  | JK  |
|         |          |          |     |     |
|         |          |          |     |     |
|         |          |          |     |     |
|         |          |          |     |     |

NOTES:

100000  
0 5000 10000 20000 30000 40000 50000  
SCALE (mm) 1:500

DA ISSUE

NORTH:

PROJECT:  
GILLENBAH TRUCKSTOP  
16330 NEWELL HIGHWAY  
GILLENBAH, NSW 2700  
CLIENT:  
-

**Richmond+Ross** PTY LIMITED  
CONSULTING ENGINEERS AND PROJECT LEADERS  
ABN 34 001 485 436


38 WILLOUGHBY ROAD,  
CROWS NEST, NSW 2065  
TEL : (02) 9490 9600  
FAX : (02) 9438 1224

SITE SWEPTPATH ANALYSIS

DATE: AUGUST 2024  
SCALE: 1:500 @ A1  
JOB No. 240168


DRG.No.  
A150  
REV B



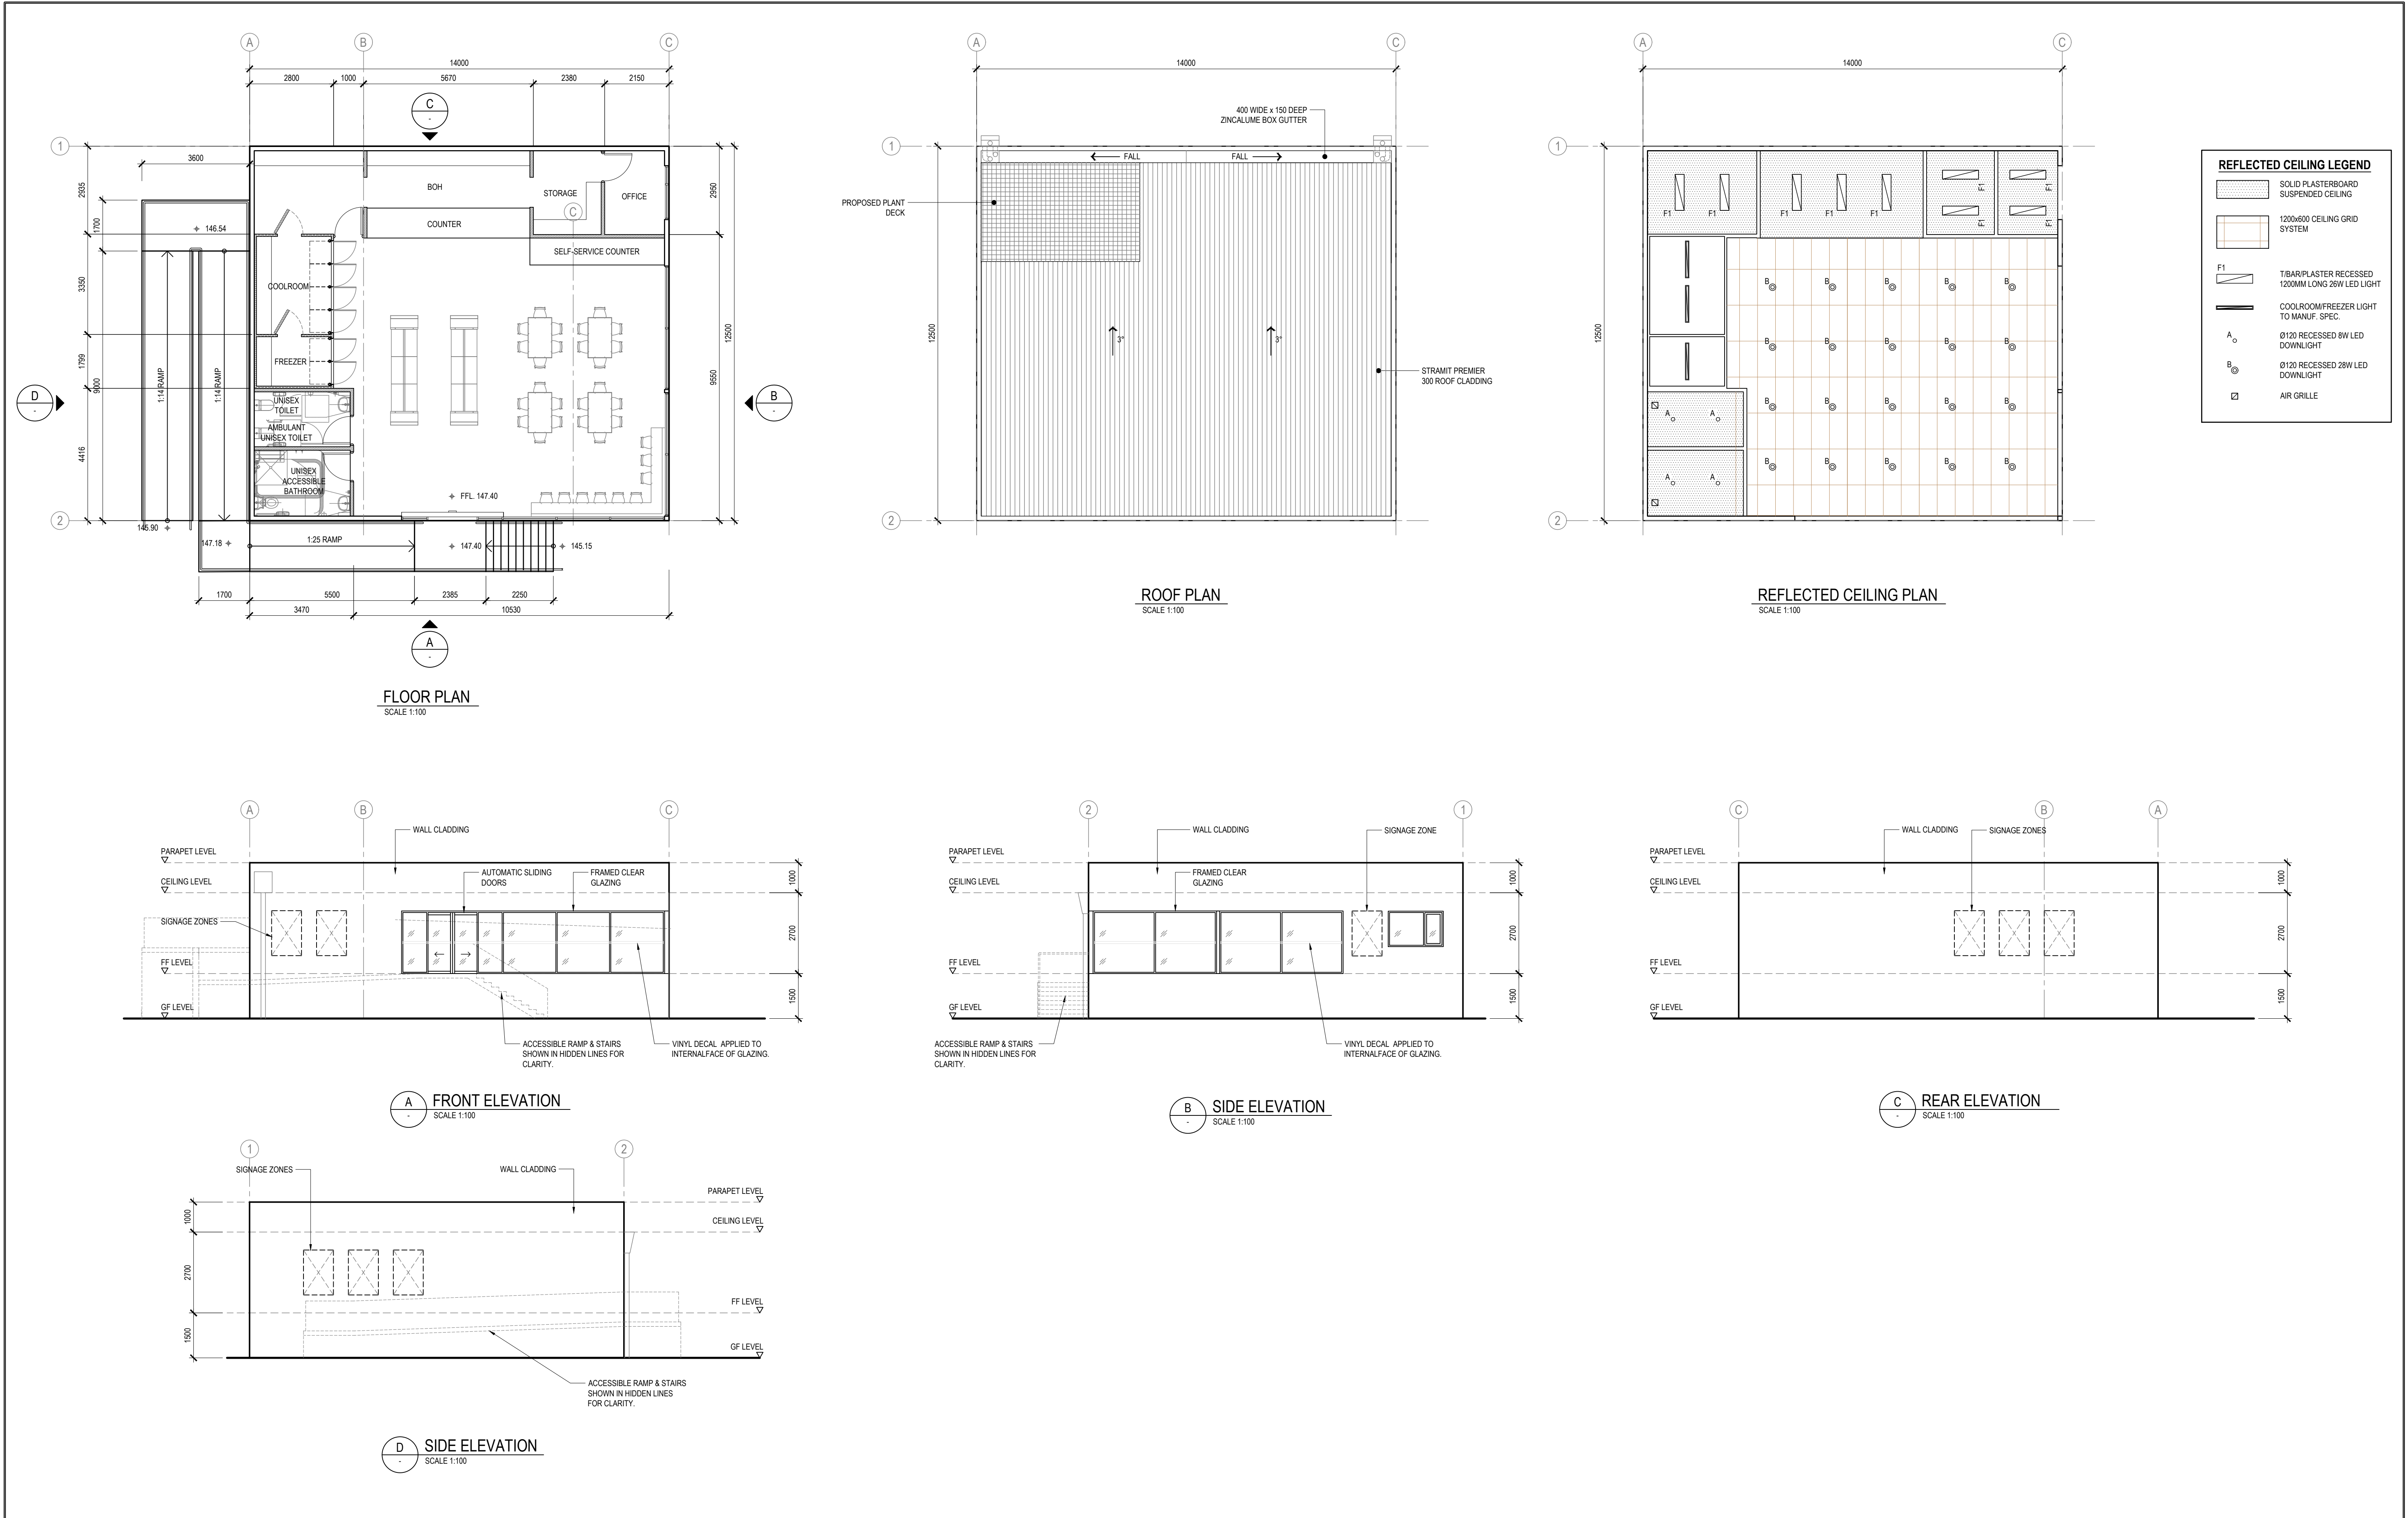


| REV No. |          | COMMENTS | DATE | CHK | DRN     | NOTES: | <div><div><div>2000010000</div><div>01000200040006000800010000</div><div>SCALE (mm) 1:100</div></div></div> | NORTH: <div></div> | PROJECT:<br>GILLENBAH TRUCKSTOP<br>16330 NEWELL HIGHWAY<br>GILLENBAH, NSW 2700 | CLIENT:<br>- | Richmond+Ross<br>CONSULTING ENGINEERS AND PROJECT LEADERS<br>ABN 34 001 485 436<br><br>38 WILLOUGHBY ROAD,<br>CROWS NEST, NSW 2065<br>TEL : (02) 9490 9600<br>FAX : (02) 9438 1224 | PROPOSED SHOP |         |  |
|---------|----------|----------|------|-----|---------|--------|---|---|--------------------------------------------------------------------------------|--------------|---|---------------|---------|--|
| A       | DA ISSUE | 11.02.25 | HV   | FS  | DATE:   |        |   |   |                                                                                |              |   | AUGUST 2024   | DRG.No. |  |
| B       | DA ISSUE | 14.03.25 | HV   | JK  | SCALE:  |        |   |   |                                                                                |              |   | 1:100_1 @ A1  | A200    |  |
|         |          |          |      |     | JOB No. |        |   |   |                                                                                |              |   | 240168        | REV B   |  |
|         |          |          |      |     |         |        |   |   |                                                                                |              |   |               |         |  |
|         |          |          |      |     |         |        | DA ISSUE   |   |                                                                                |              |   |               |         |  |
|         |          |          |      |     |         |        |   |   |                                                                                |              |   |               |         |  |
|         |          |          |      |     |         |        |   |   |                                                                                |              |   |               |         |  |




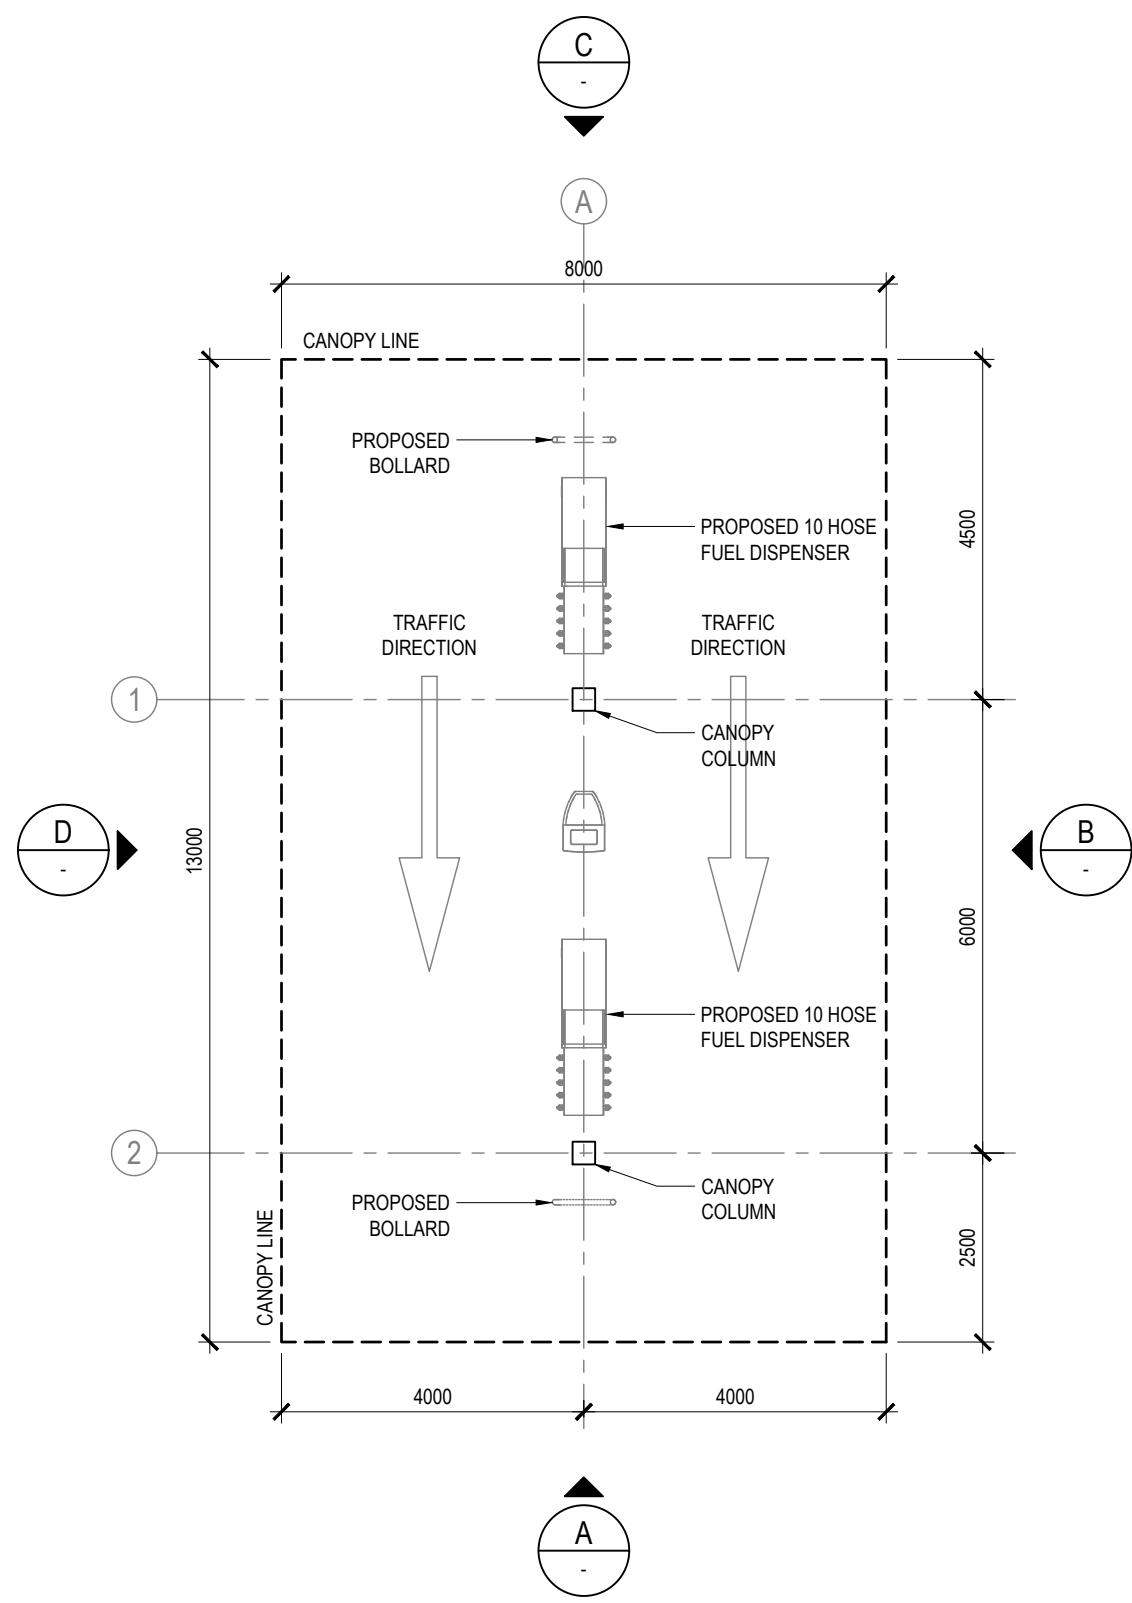

CAR CANOPY LAYOUT PLAN  
SCALE 1:100

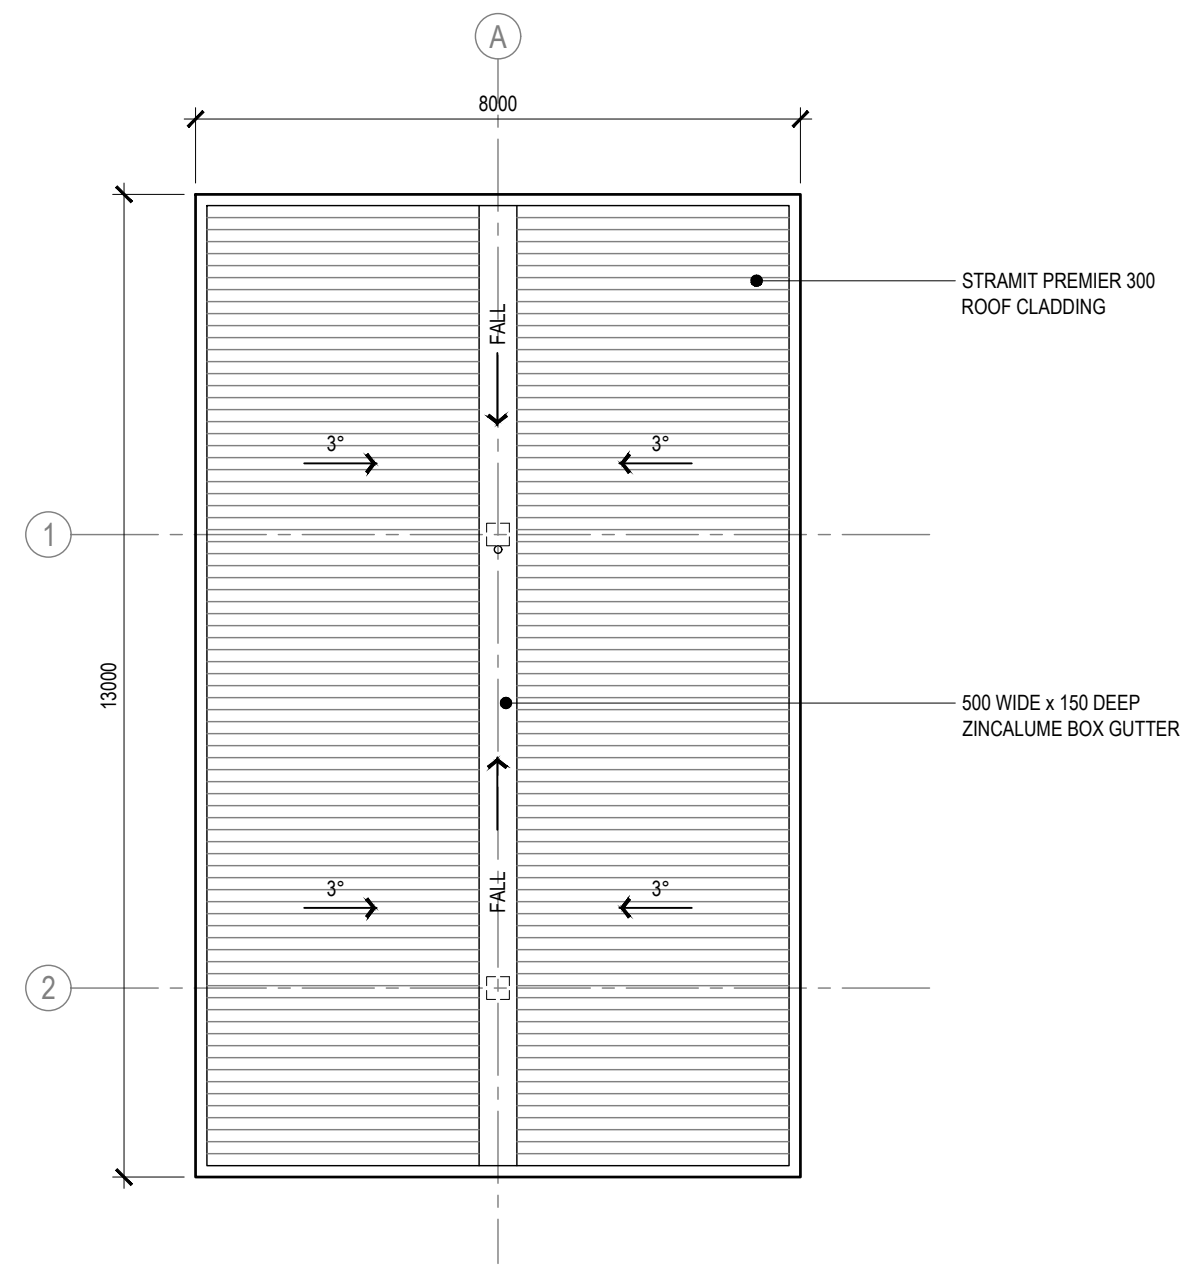


CAR CANOPY ROOF PLAN  
SCALE 1:100

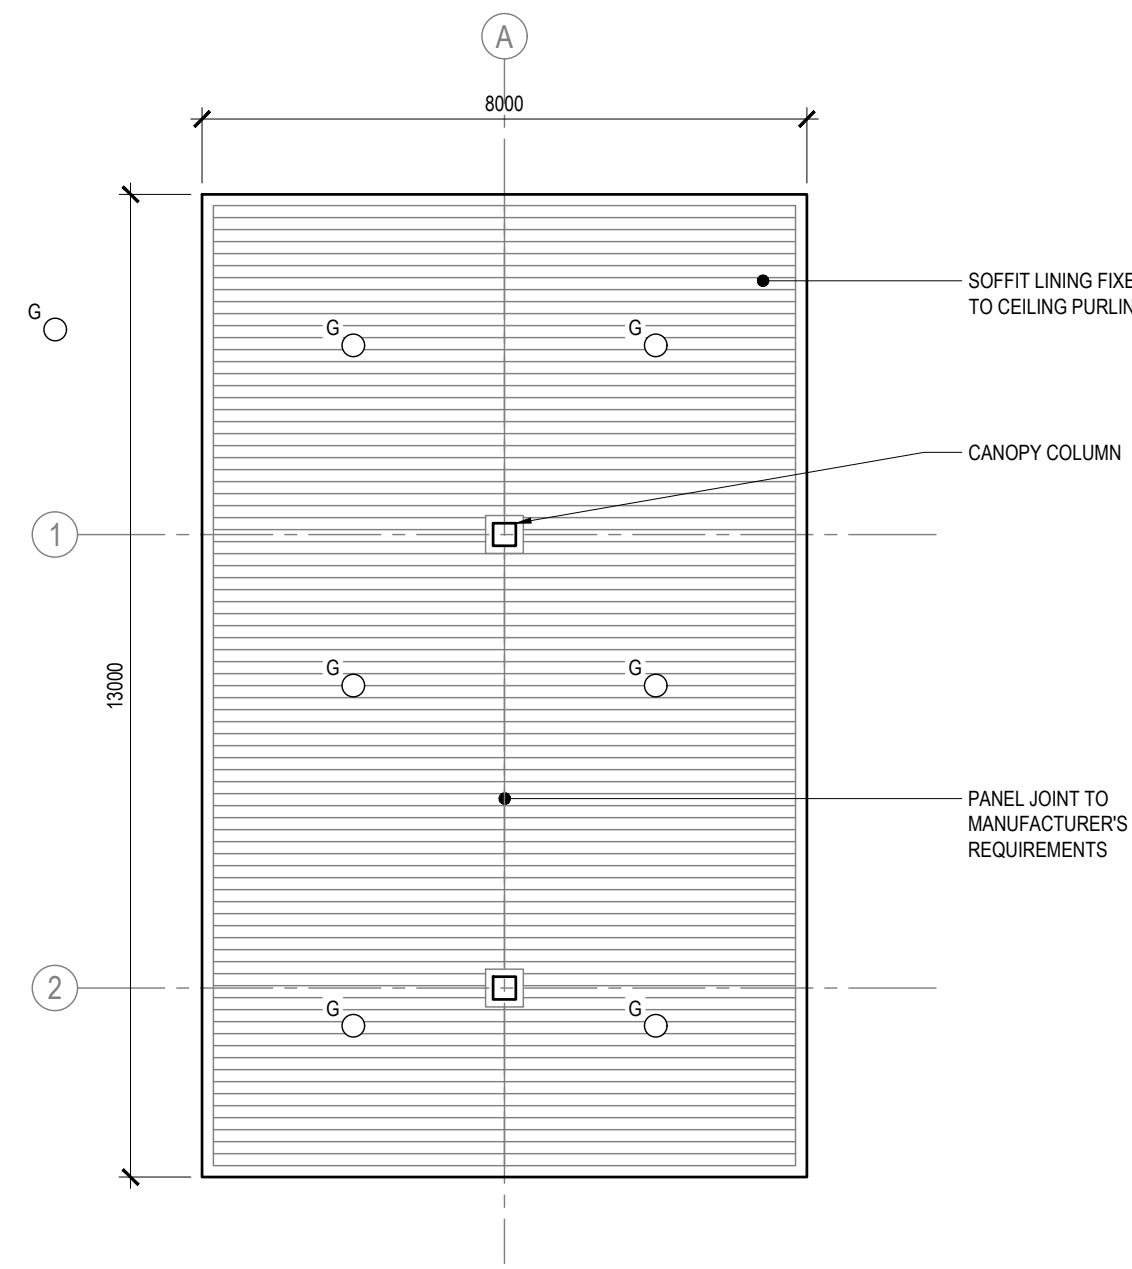


**REFLECTED CEILING LEGEND**  
G SURFACE MOUNTED 318W HIGH BAY LIGHT


CAR CANOPY REFLECTED CEILING PLAN  
SCALE 1:100

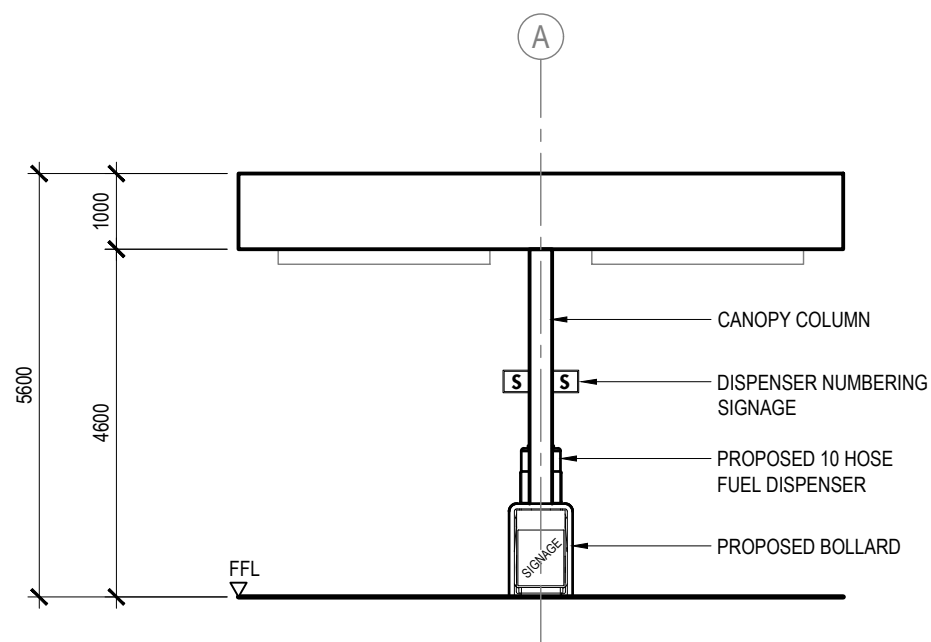


A ELEVATION  
SCALE 1:100

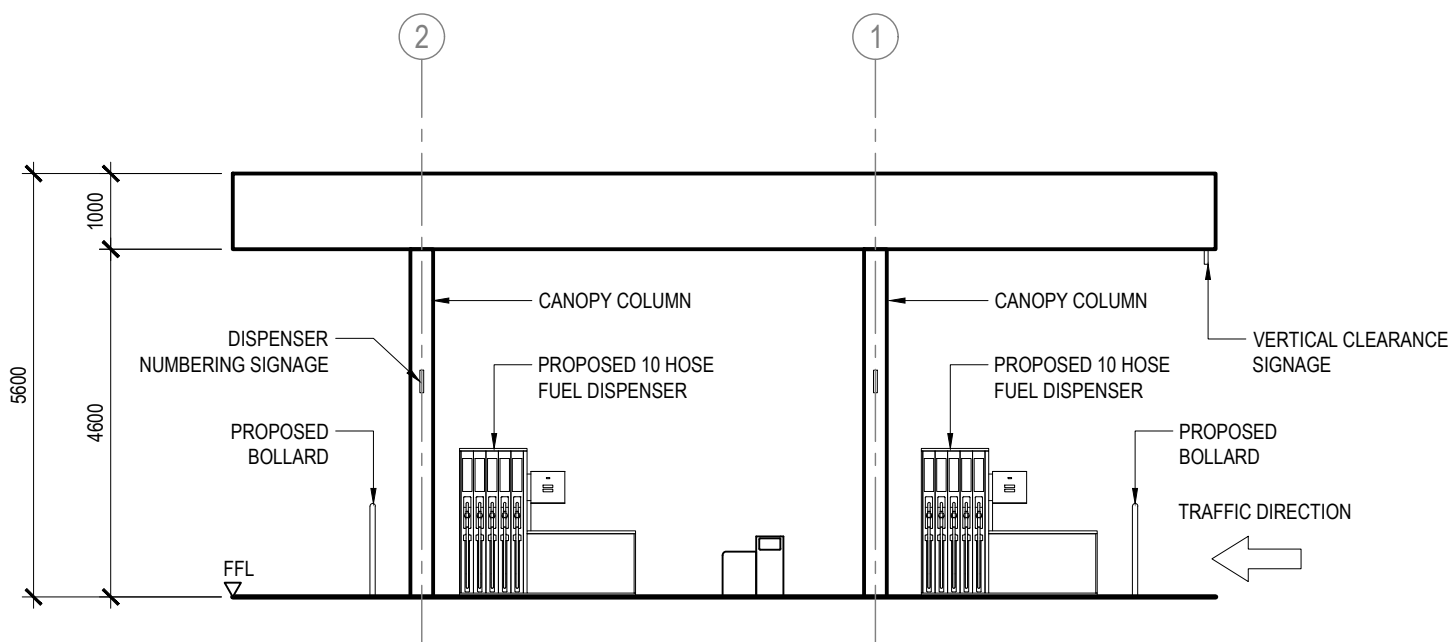

B ELEVATION  
SCALE 1:100

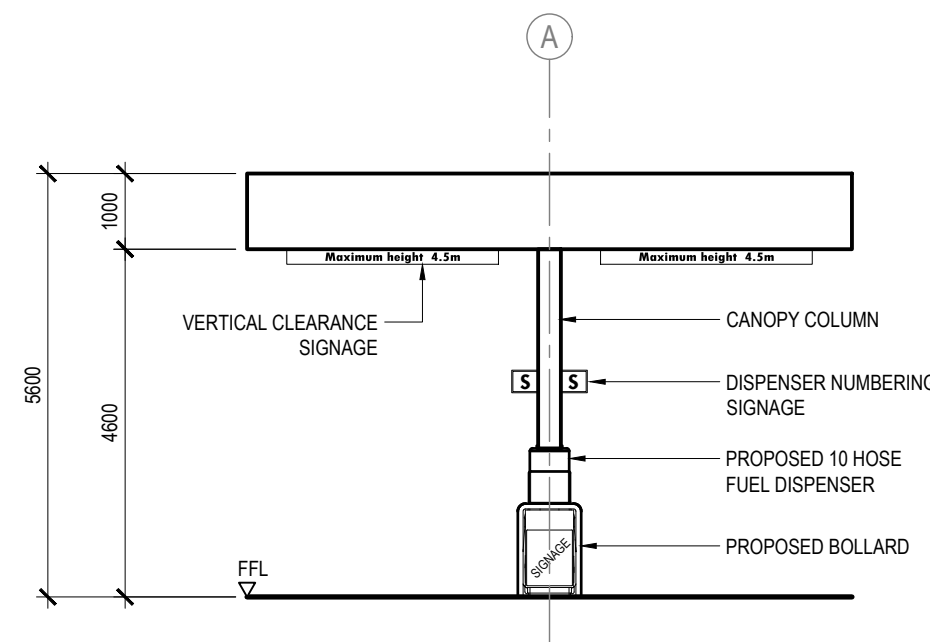



C ELEVATION  
SCALE 1:100

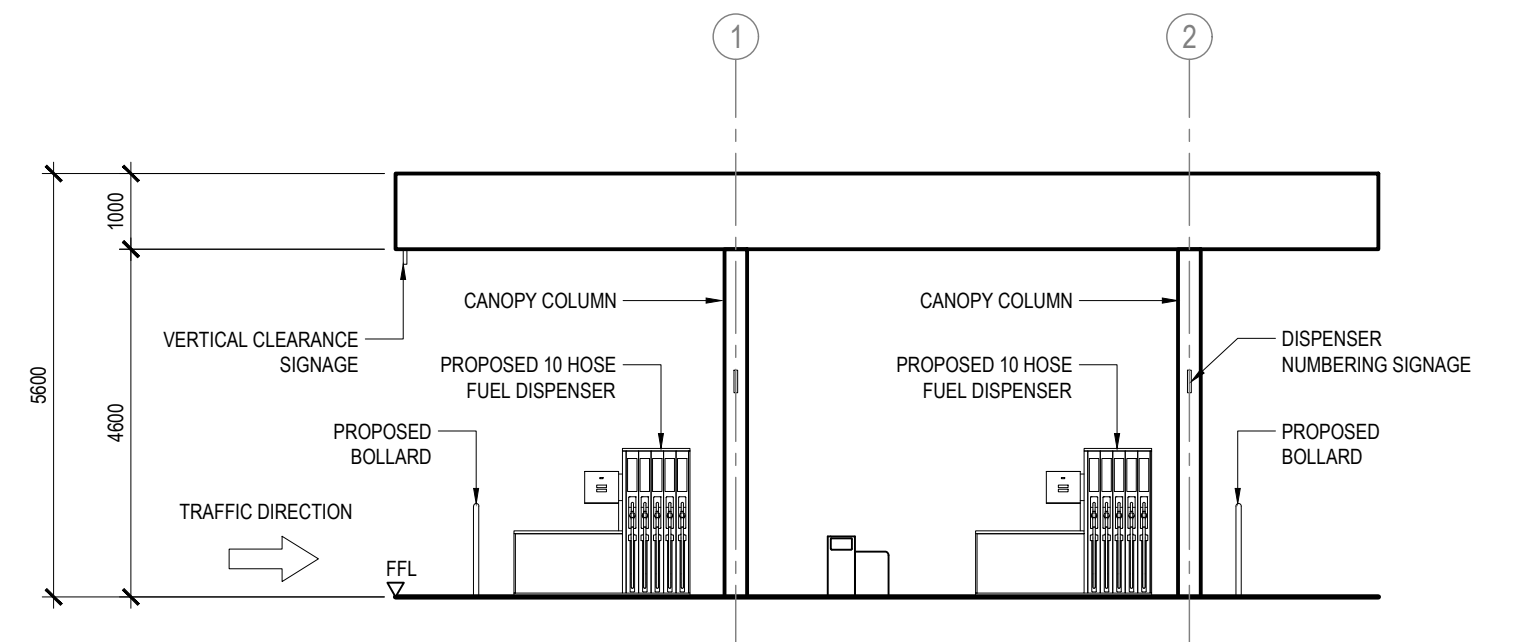

D ELEVATION  
SCALE 1:100

| REV No. | COMMENTS | DATE     | CHK | DRN |
|---------|----------|----------|-----|-----|
| A       | DA ISSUE | 11.02.25 | HV  | FS  |
|         |          |          |     |     |
|         |          |          |     |     |
NOTES:

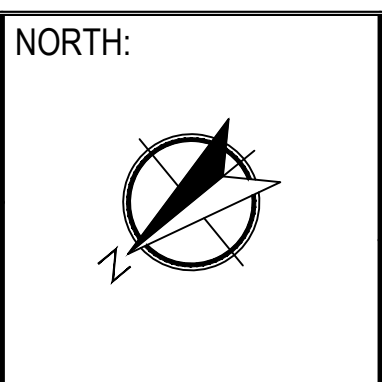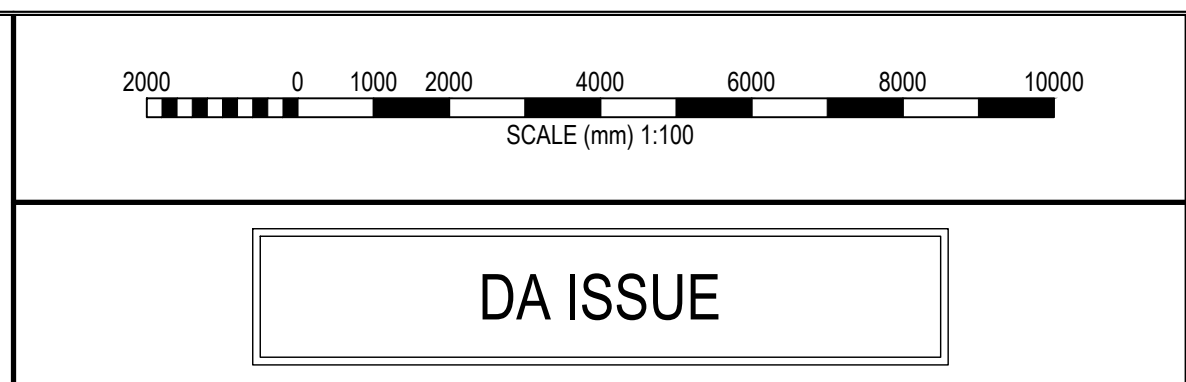


PROJECT:  
GILLENBAH TRUCKSTOP  
16330 NEWELL HIGHWAY  
GILLENBAH, NSW 2700  
CLIENT:  
-


**Richmond+Ross** PTY LIMITED  
CONSULTING ENGINEERS AND PROJECT LEADERS  
ABN 34 001 485 436  
38 WILLOUGHBY ROAD,  
CROWS NEST, NSW 2065  
TEL : (02) 9490 9600  
FAX : (02) 9438 1224

**PROPOSED CAR CANOPY**  
DATE: AUGUST 2024  
SCALE: 1:100 @ A1  
JOB No. 240168  
DRG.No. A300  
REV A




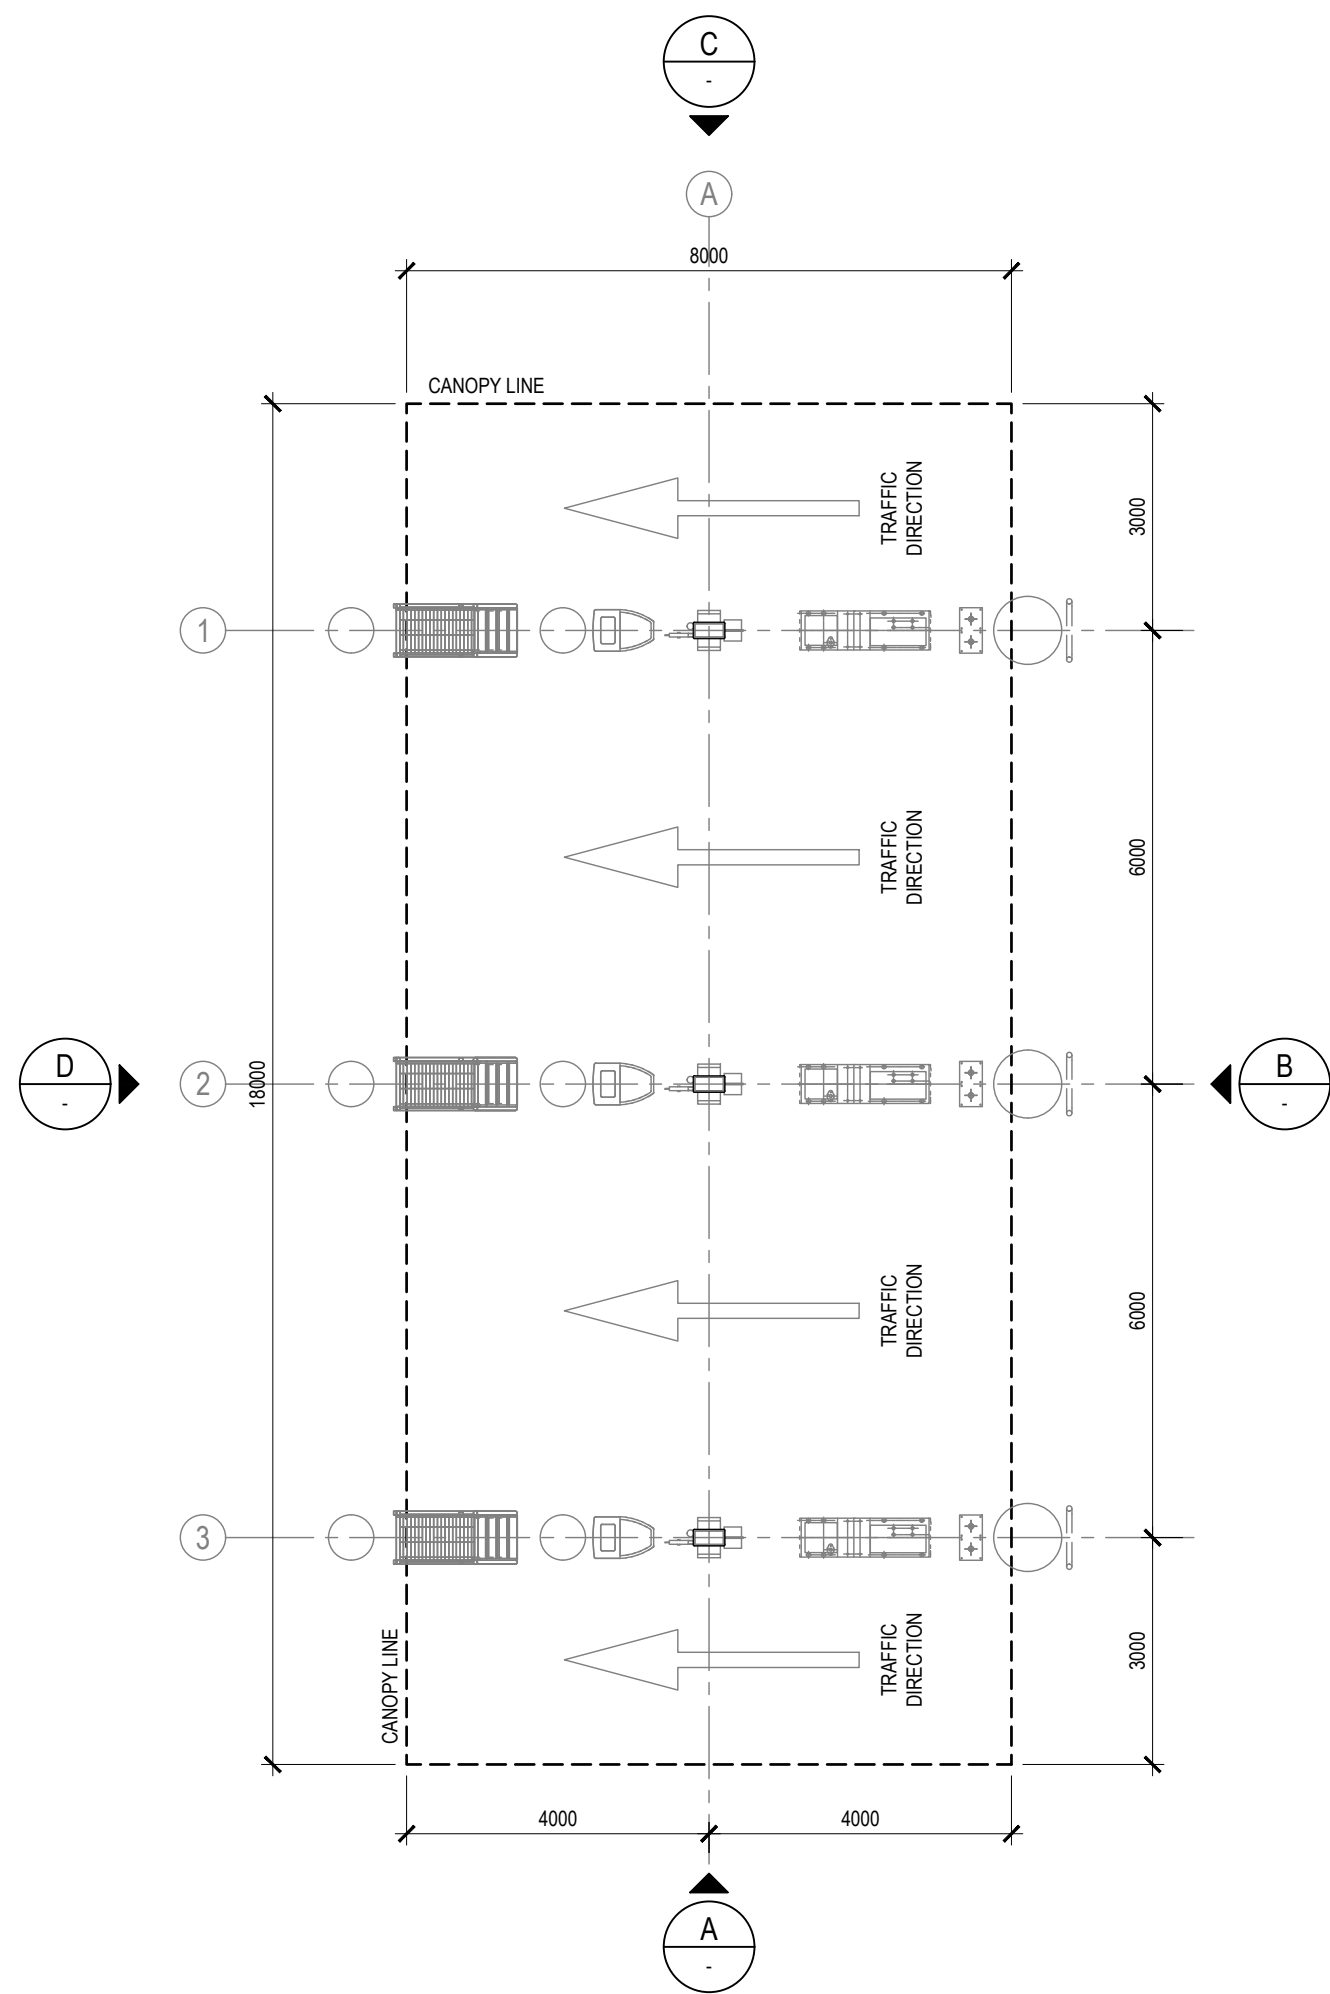

TRUCK CANOPY LAYOUT PLAN  
SCALE 1:100

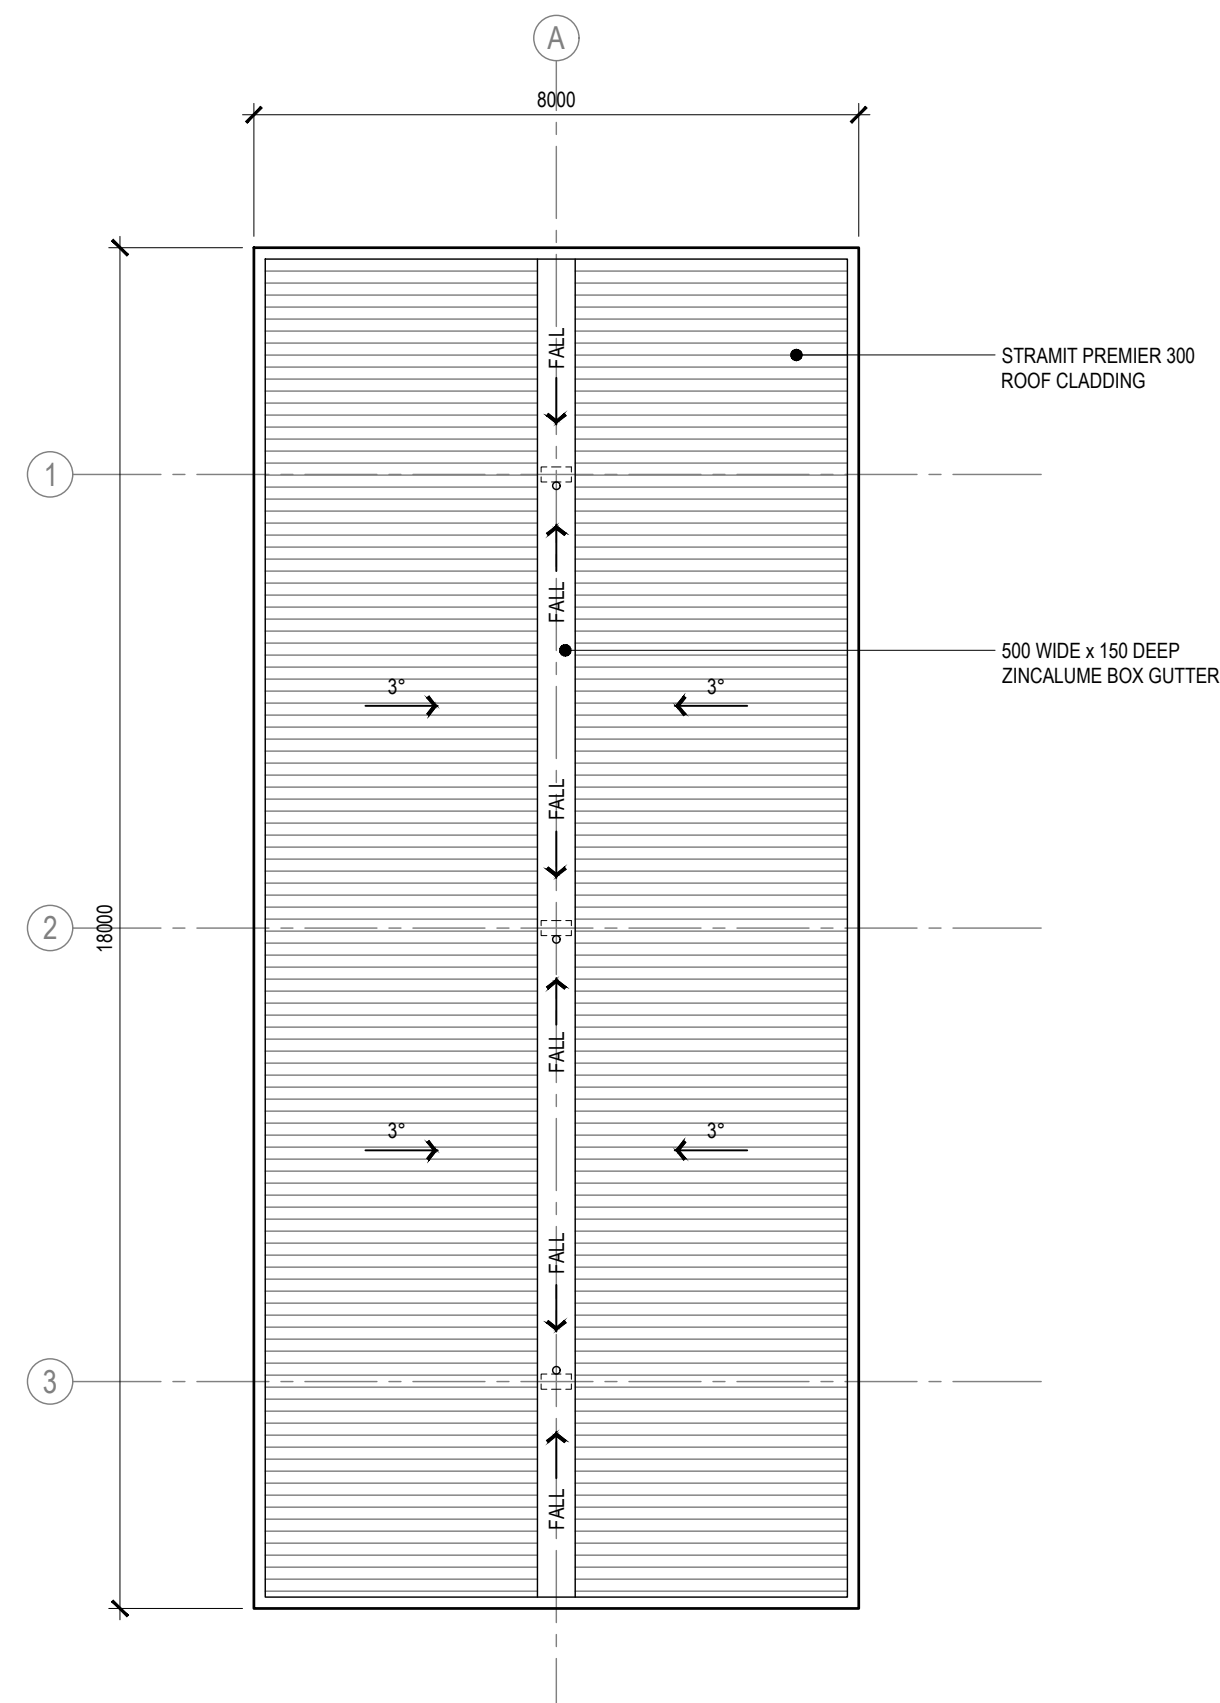


TRUCK CANOPY ROOF PLAN  
SCALE 1:100

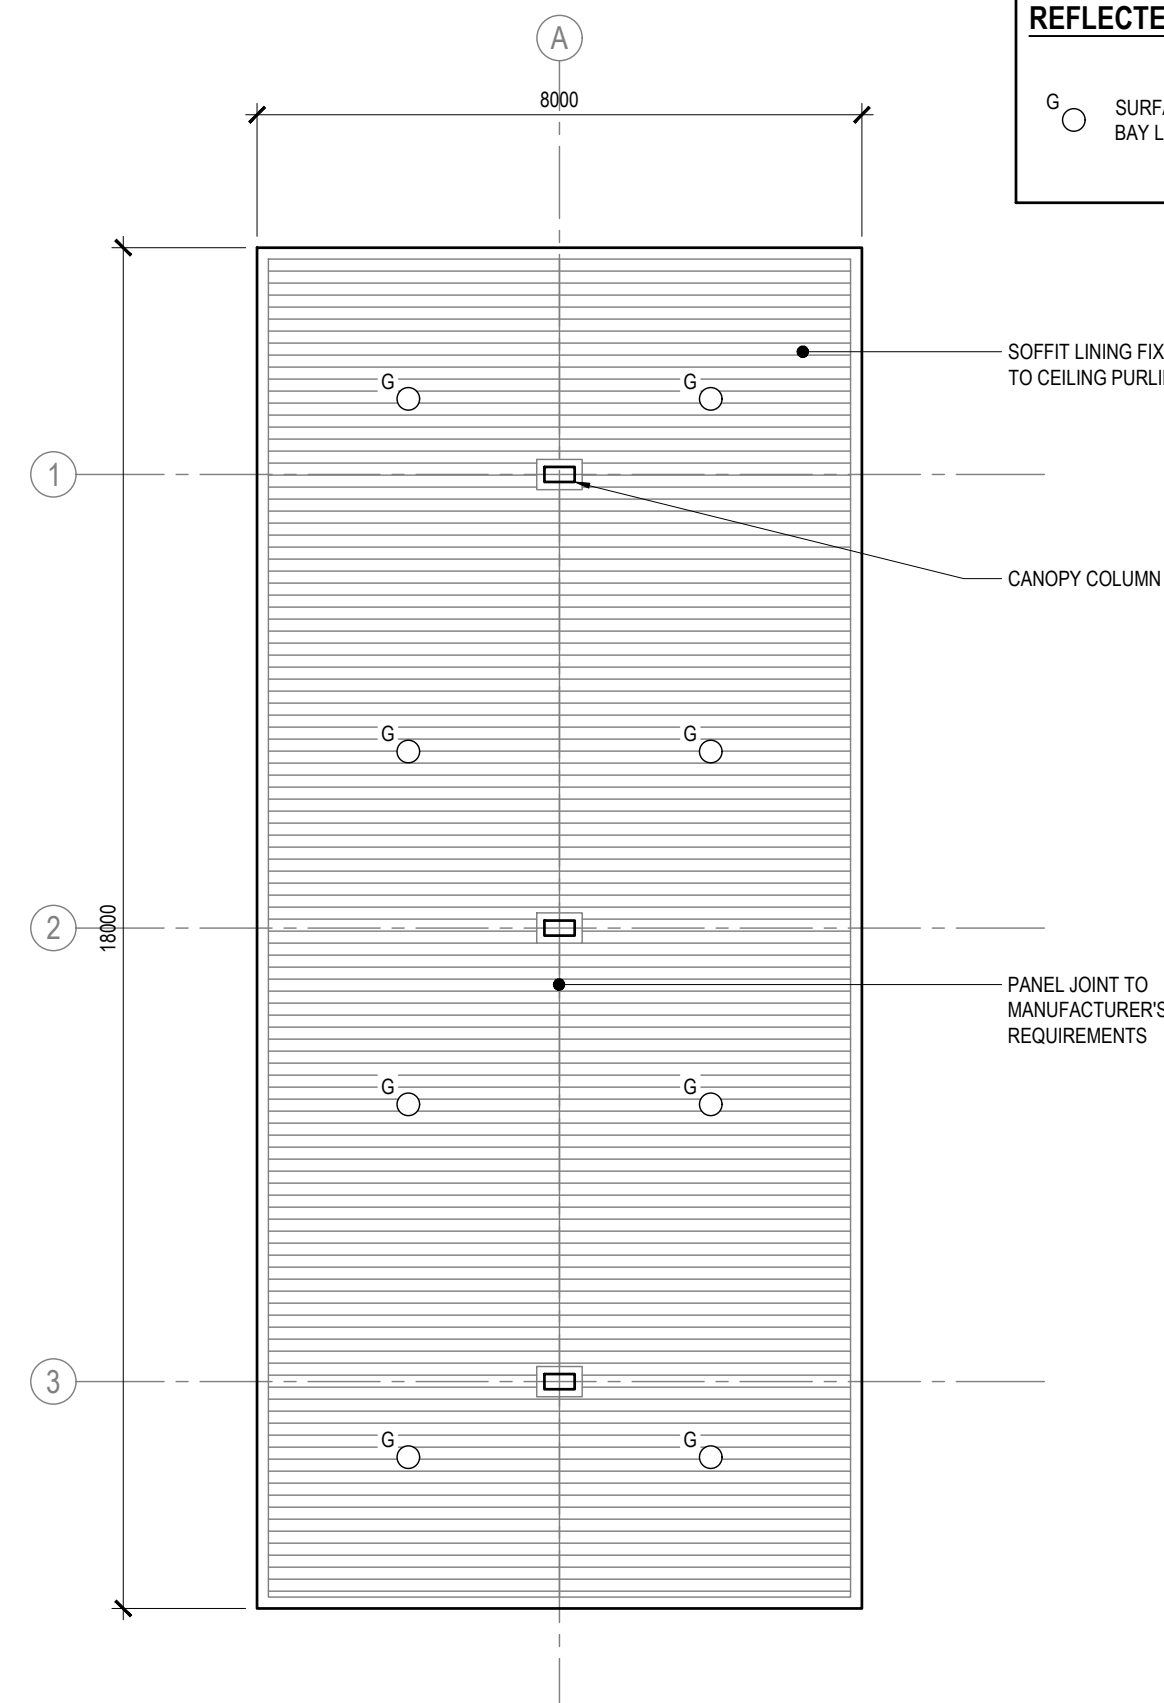


TRUCK CANOPY REFLECTED CEILING PLAN  
SCALE 1:100


REFLECTED CEILING LEGEND  
G SURFACE MOUNTED 318W HIGH BAY LIGHT

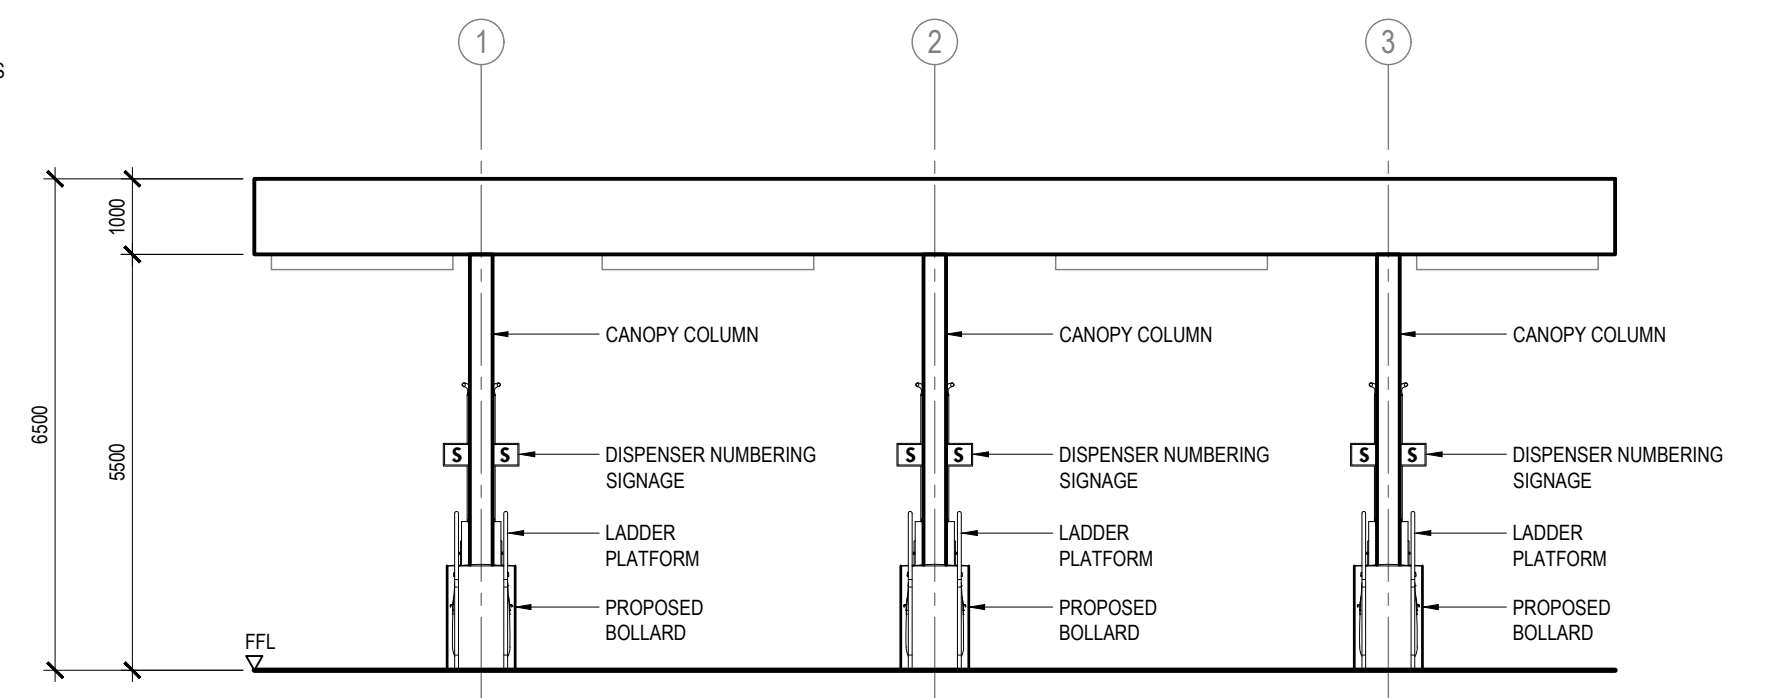


D ELEVATION  
SCALE 1:100

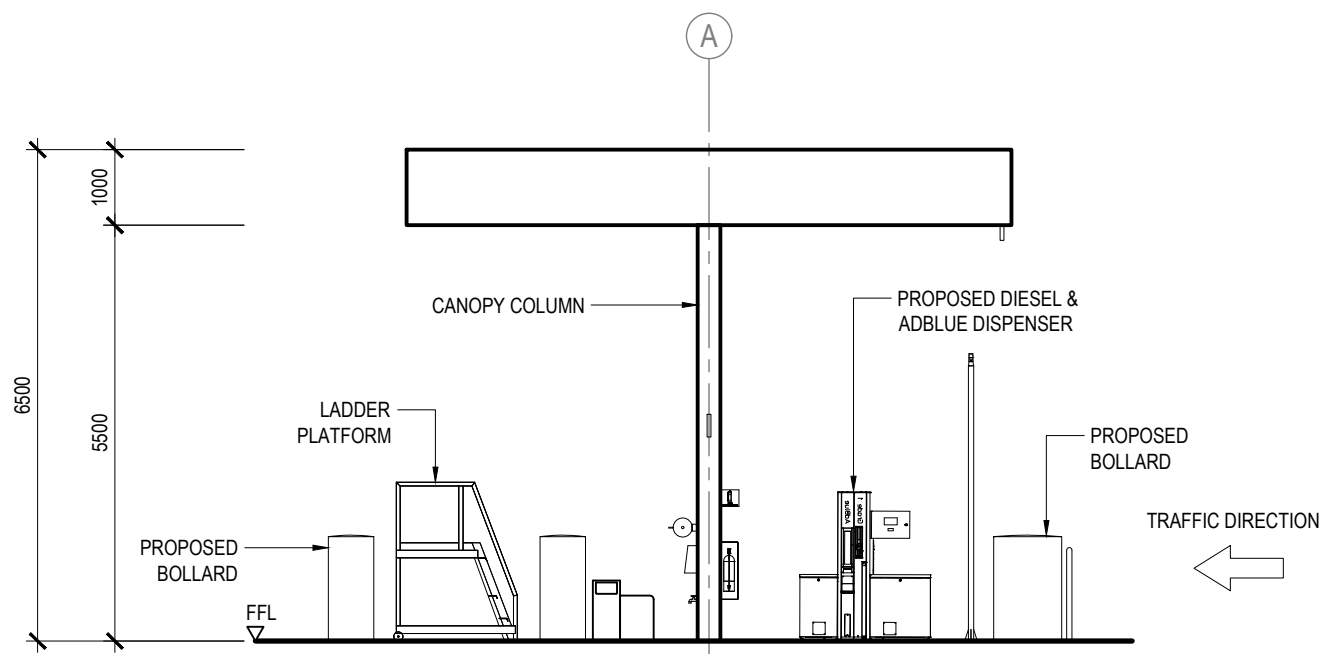

A ELEVATION  
SCALE 1:100

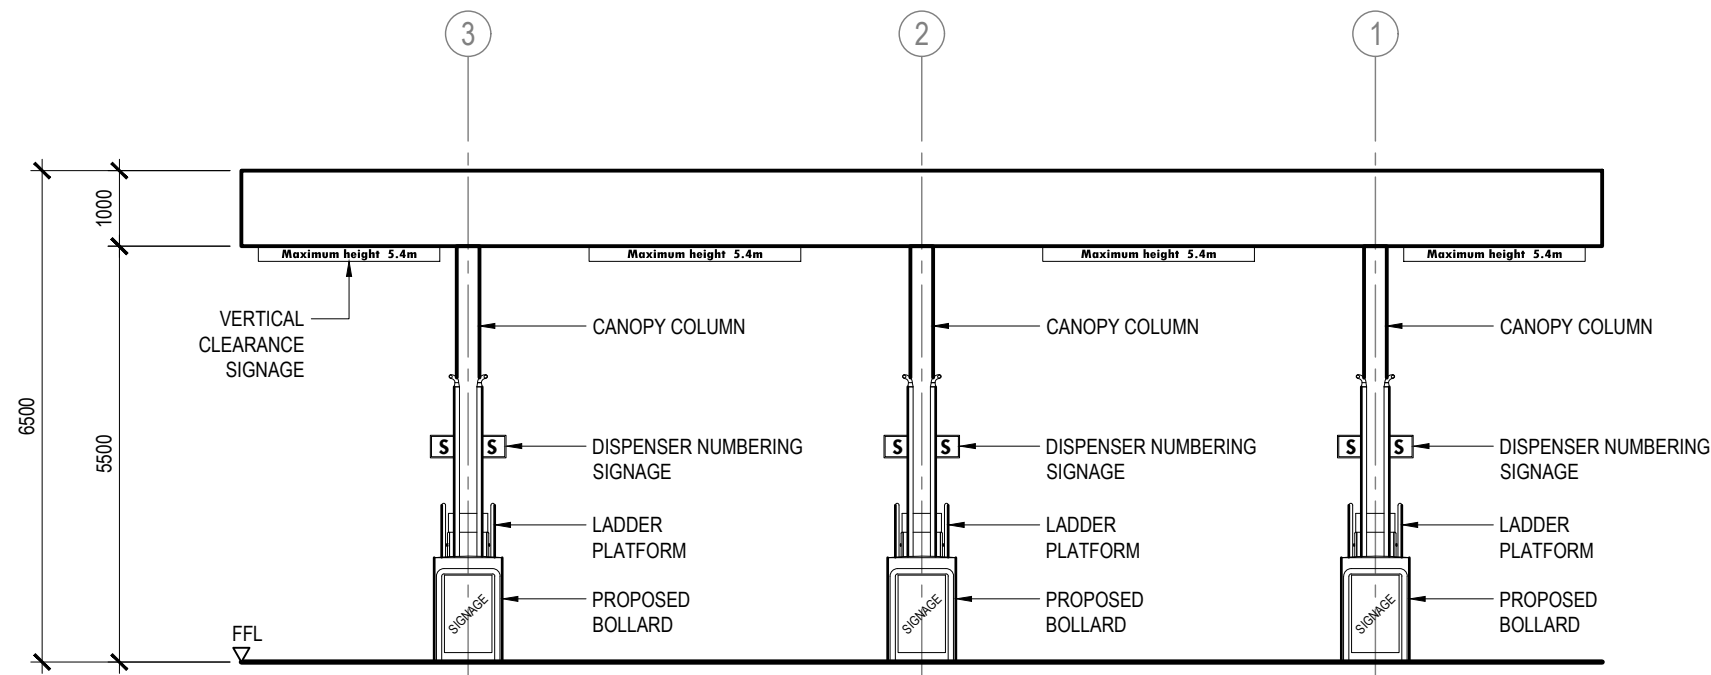

B ELEVATION  
SCALE 1:100

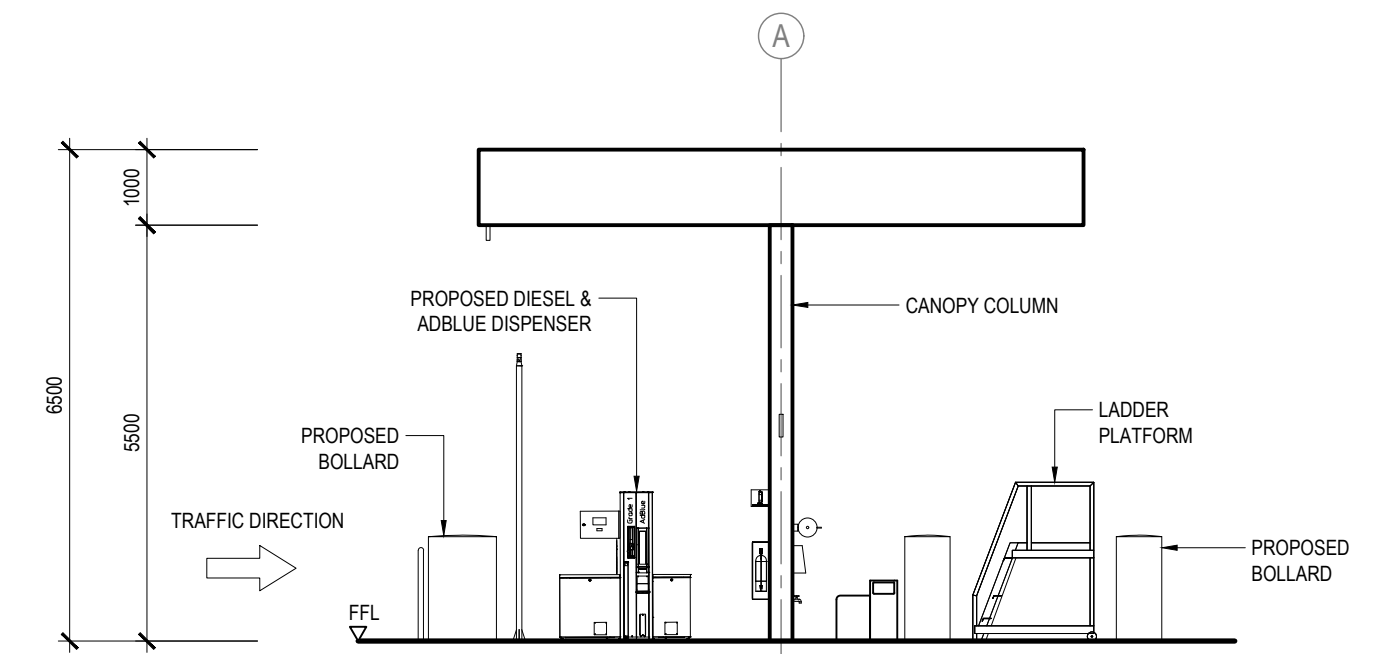


C ELEVATION  
SCALE 1:100

| REV No. | COMMENTS | DATE     | CHK | DRN |
|---------|----------|----------|-----|-----|
| A       | DA ISSUE | 11.02.25 | HV  | FS  |
|         |          |          |     |     |
|         |          |          |     |     |
NOTES:

2000 0 1000 2000 4000 6000 8000 10000  
SCALE (mm) 1:100

DA ISSUE

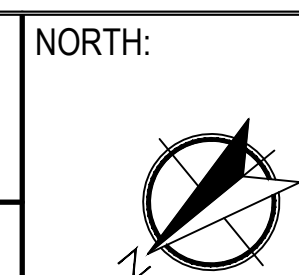


PROJECT:  
GILLENBAH TRUCKSTOP  
16330 NEWELL HIGHWAY  
GILLENBAH, NSW 2700  
CLIENT:  
-


**Richmond+Ross** PTY LIMITED  
CONSULTING ENGINEERS AND PROJECT LEADERS  
ABN 34 001 485 436  
38 WILLOUGHBY ROAD,  
CROWS NEST, NSW 2065  
TEL : (02) 9490 9600  
FAX : (02) 9438 1224

PROPOSED TRUCK CANOPY  
DATE: AUGUST 2024 DRG.No.  
SCALE: 1:100 @ A1 A400  
JOB No. 240168 REV A




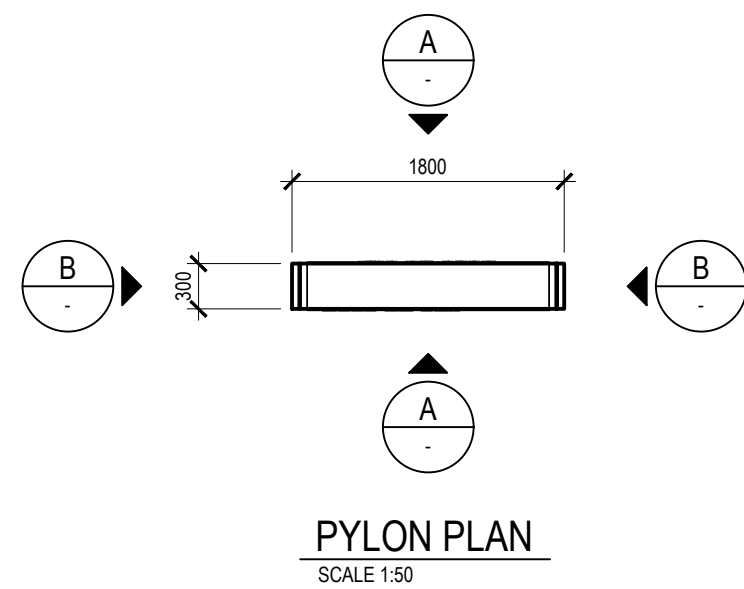

PYLON PLAN  
SCALE 1:50

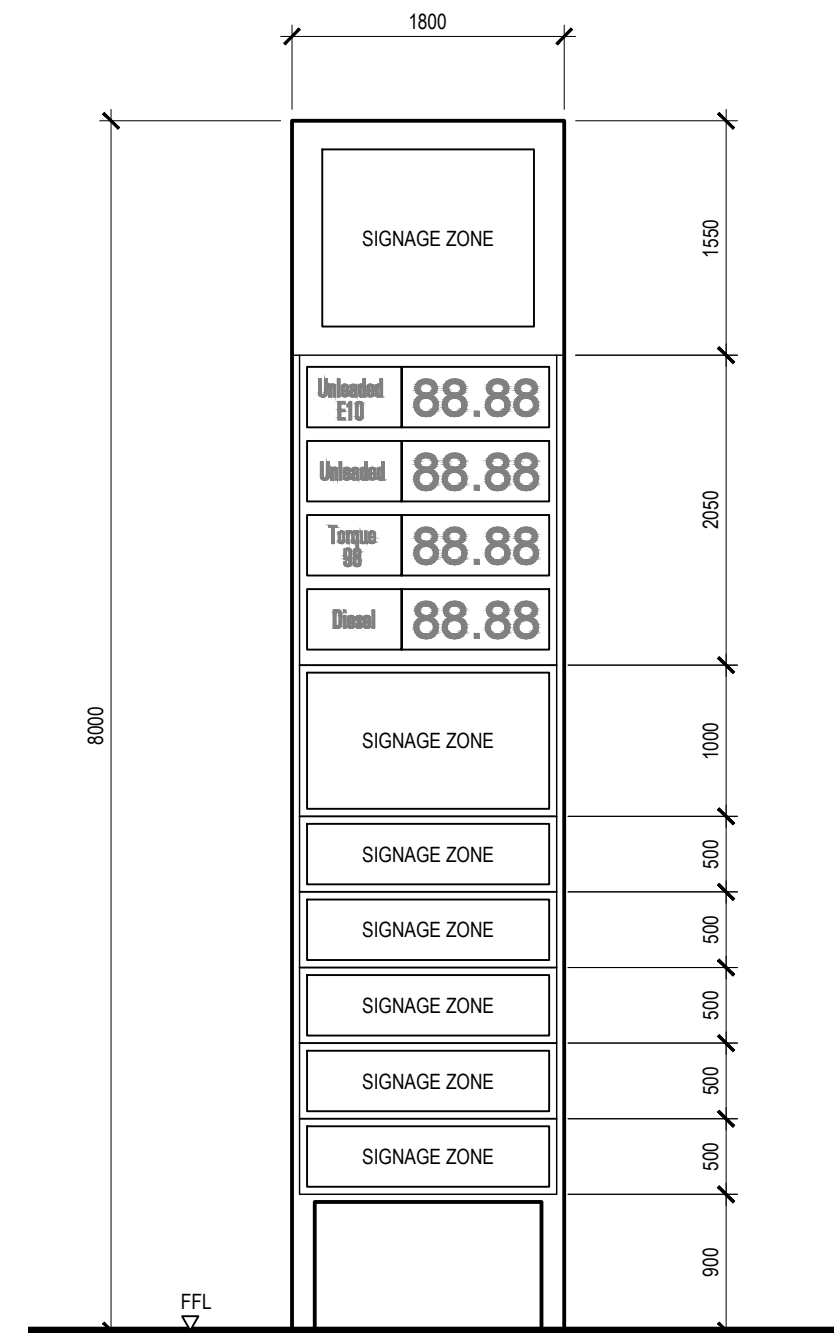


A FRONT ELEVATION  
SCALE 1:50

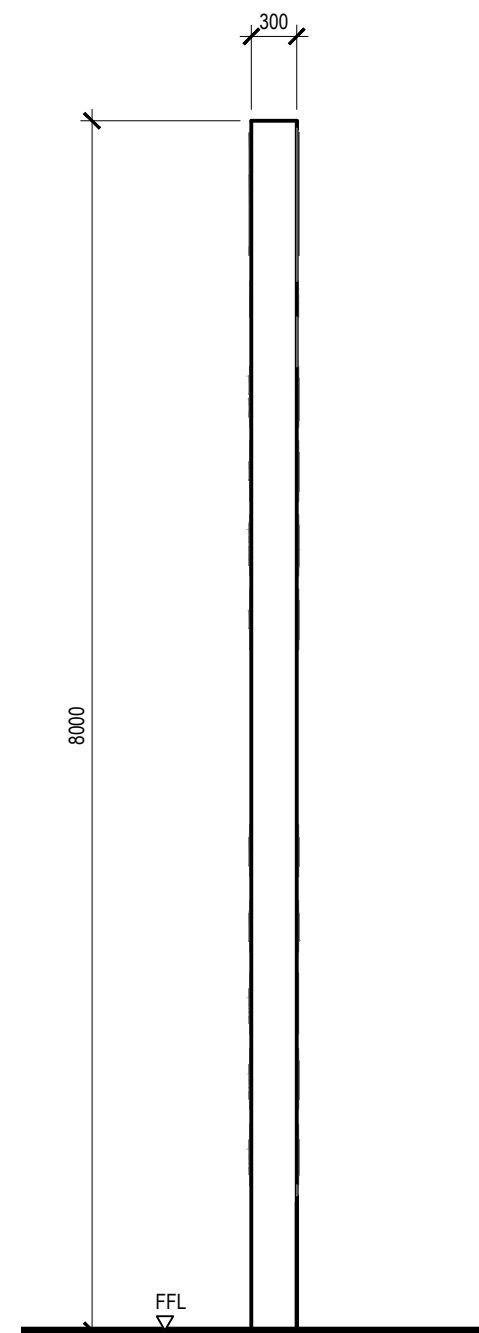

B SIDE ELEVATION  
SCALE 1:50

| REV No. | COMMENTS | DATE     | CHK | DRN |
|---------|----------|----------|-----|-----|
| A       | DA ISSUE | 11.02.25 | HV  | FS  |
|         |          |          |     |     |
|         |          |          |     |     |
NOTES:

 

DA ISSUE

NORTH:

PROJECT:  
GILLENBAH TRUCKSTOP  
16330 NEWELL HIGHWAY  
GILLENBAH, NSW 2700

CLIENT:  
-

**Richmond+Ross** PTY LIMITED  
CONSULTING ENGINEERS AND PROJECT LEADERS  
ABN 34 001 485 436

38 WILLOUGHBY ROAD,  
CROWS NEST, NSW 2065  
TEL : (02) 9490 9600  
FAX : (02) 9438 1224

PYLON SIGN DETAIL

|         |             |                      |
|---------|-------------|----------------------|
| DATE:   | AUGUST 2024 | DRG.No.              |
| SCALE:  | 1:50 @ A1   | <b>A500</b><br>REV A |
| JOB No. | 240168      |                      |