



LOCALITY PLAN

Not to scale

NARRANDERA ADVENTURE PLAYGROUND

38 Twynam Street
Narrandera, NSW 2700



Adventure Playground concept


Drawing List

No	Title
1	Title Sheet & Locality plan
2	Adventure Playground overall concept
3	Toddler/Junior play space detail
4	Accessible + nature play space detail#
5	Free play space detail
6	All ages tower + accessible play tower detail
7	Bicycle education town play detail

Prepared by



inSite EM LA
PO Box 2460
Keperra Qld 4054
T: 07 3351 8425
F: 07 3351 8635
M: 0421 883 238
ABN: 89 115 479 046
Email: admin@insiteemla.com.au

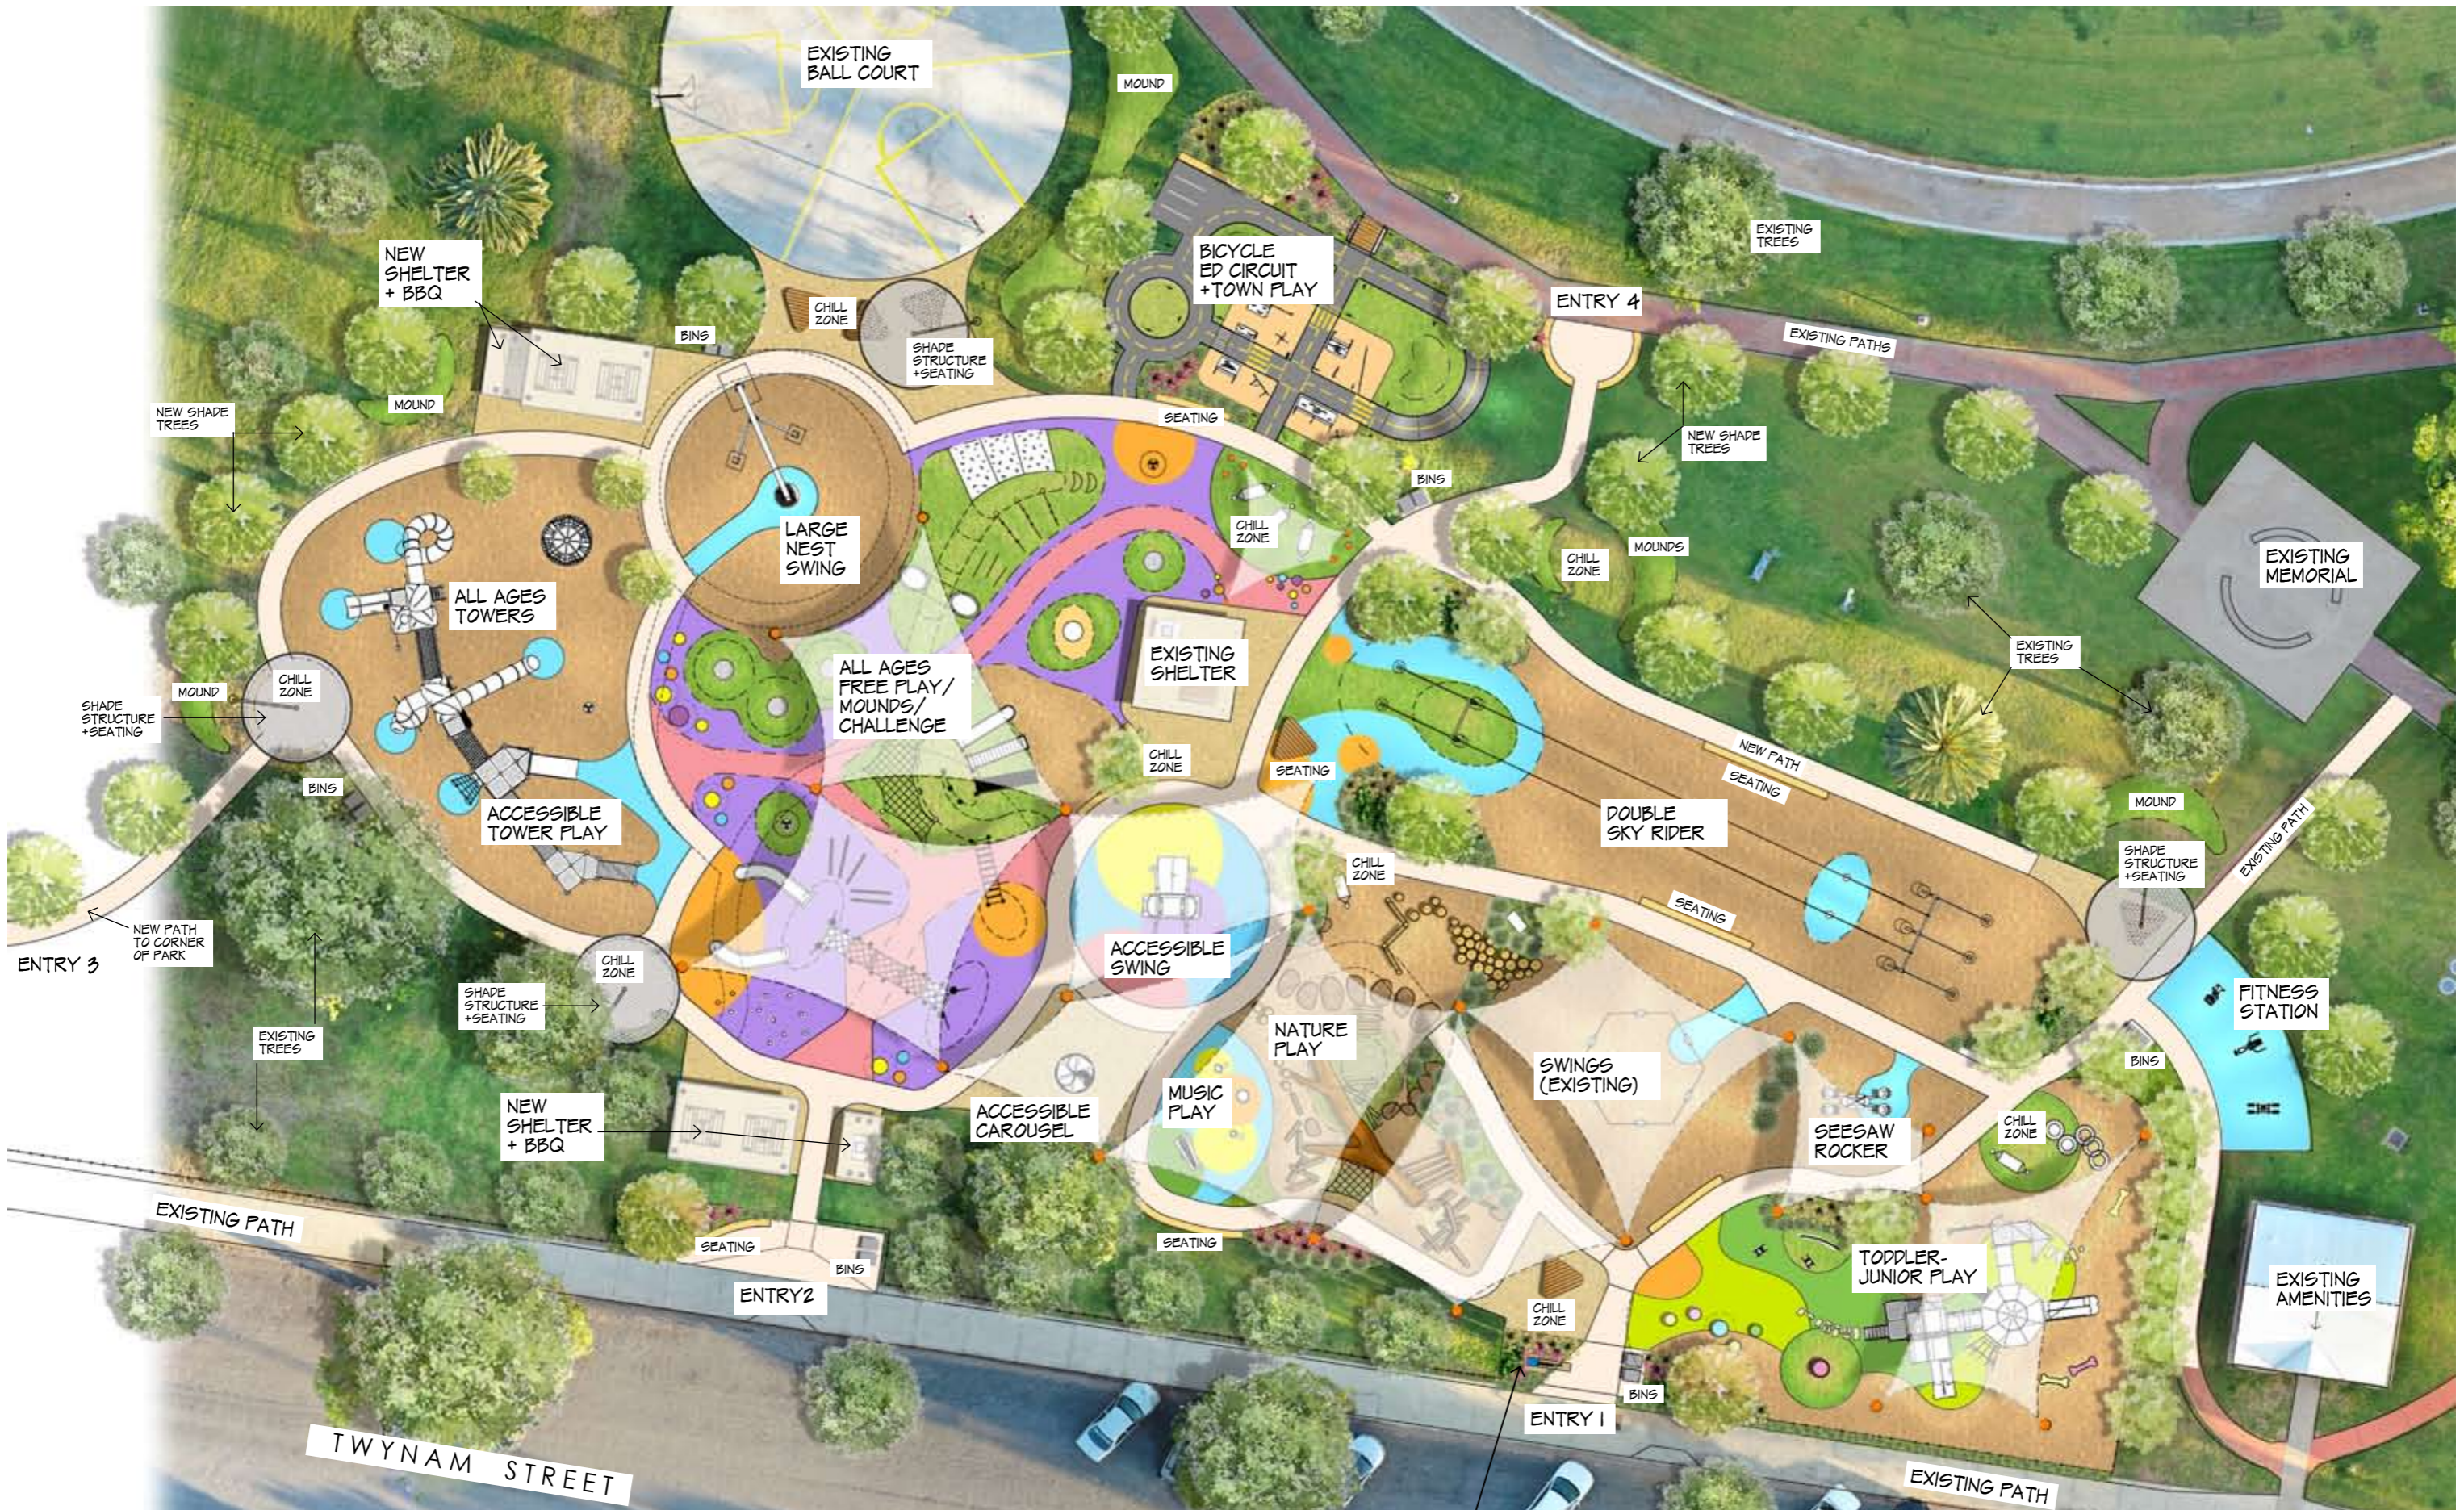

Adventure playground overall concept
Scale 1:300 (A3)

Written dimensions always take precedence over scaled dimensions.

NARRANDERA ADVENTURE PLAYGROUND
38 Twynam Street, Narrandera NSW

Landscape concept

PAGE 2 of 7
ISSUE A: 27 April 2023






Double Skyrider




Fitness station

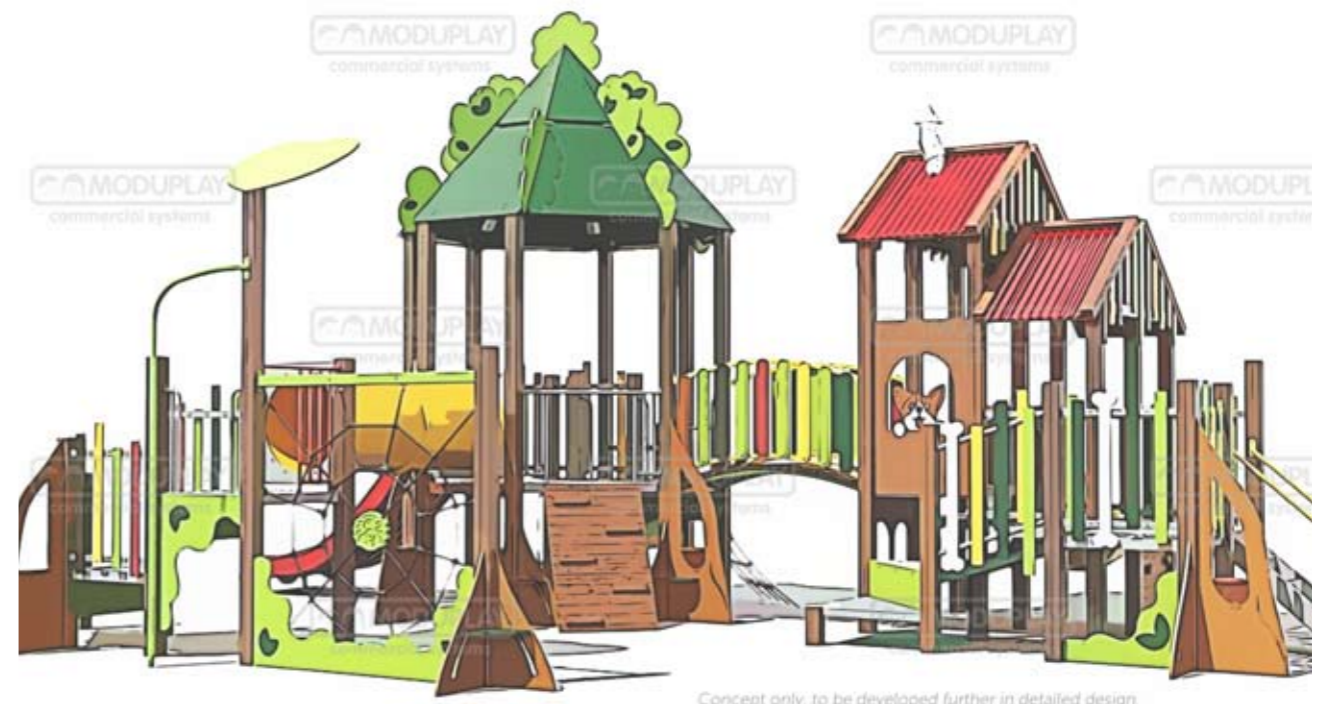

'Bluey' inspired play house + tree house

Toddler/Junior play feature

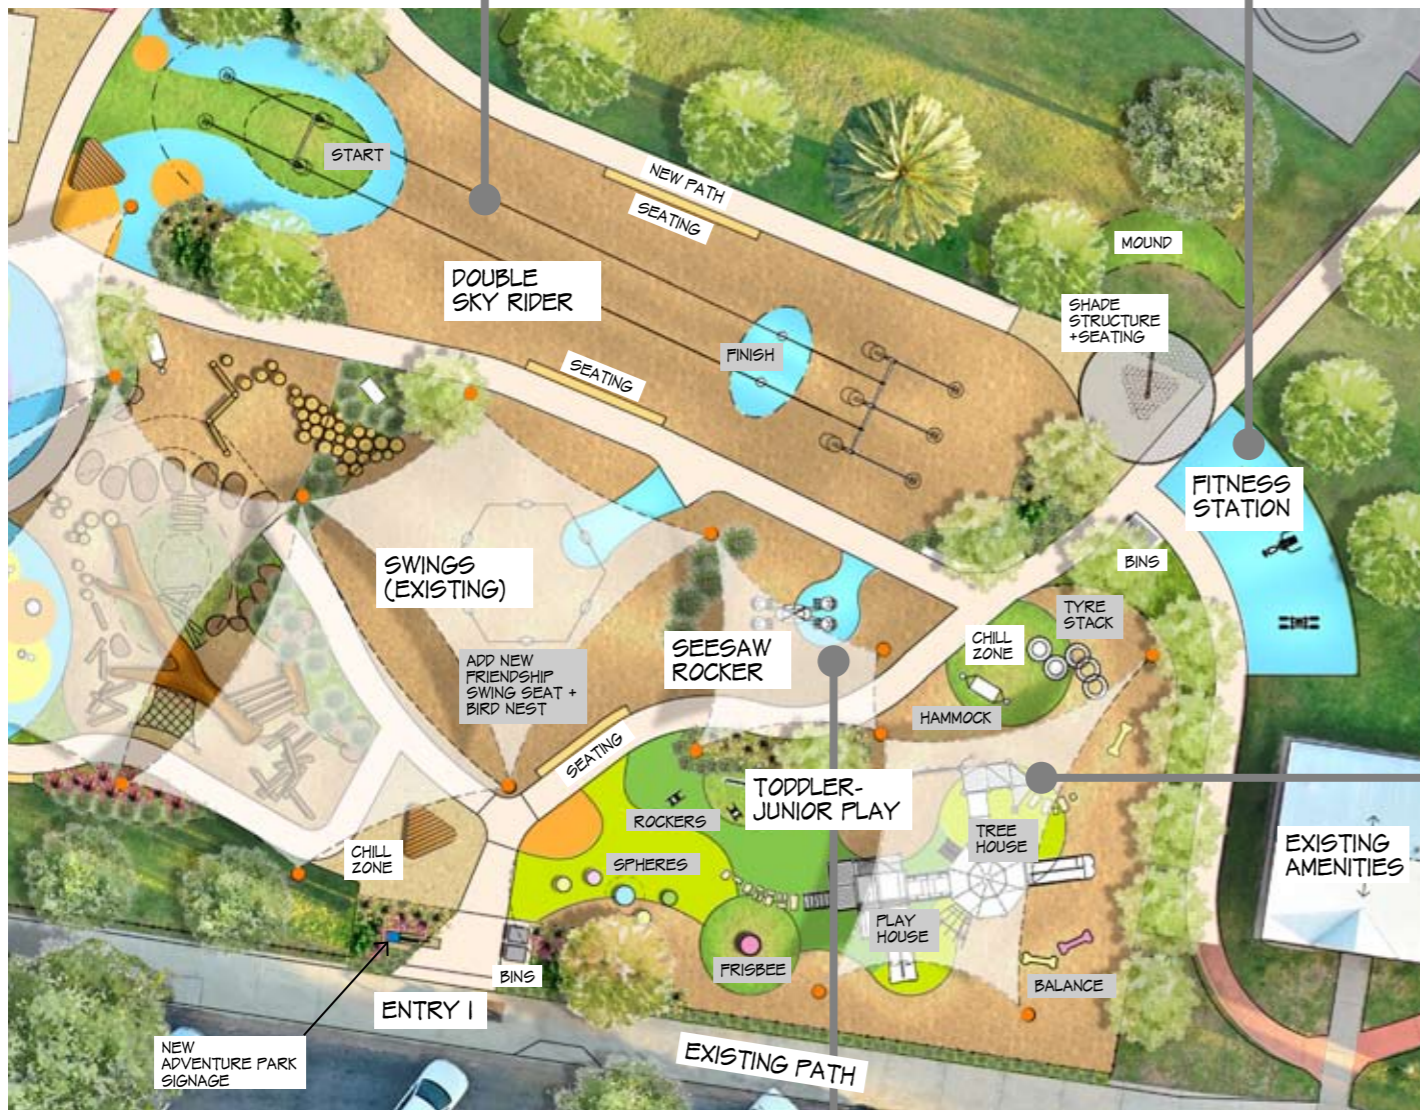


Frisbee spinner



Chill out hammock




Doggy spring rockers

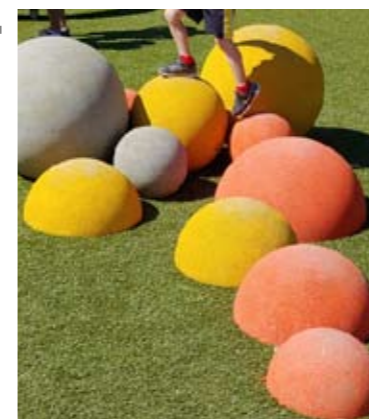

Rubber spheres



Dog bone balance challenges

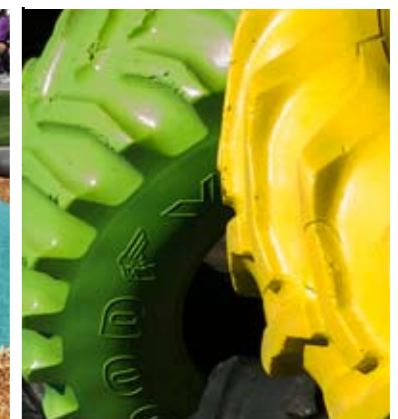

Tractor tyre steppers stack

Toddler/Junior play elements



Accessible see saw



Toddler/Junior play space detail

Scale 1:300 (A3)

Written dimensions always take precedence over scaled dimensions.

NARRANDERA ADVENTURE PLAYGROUND

38 Twynam Street, Narrandera NSW

Landscape concept

Prepared by



PAGE 3 of 7

ISSUE A: 27 April 2023



Accessible carousel



Accessible swing (unfenced)



nature play



musical play



Accessible + Nature play space detail

Written dimensions always take precedence over scaled dimensions.

NARRANDERA ADVENTURE PLAYGROUND

38 Twynam Street, Narrandera NSW

Landscape concept




PAGE 4 of 7
ISSUE A: 27 April 2023





Mammoth Nest Swing

Spinners

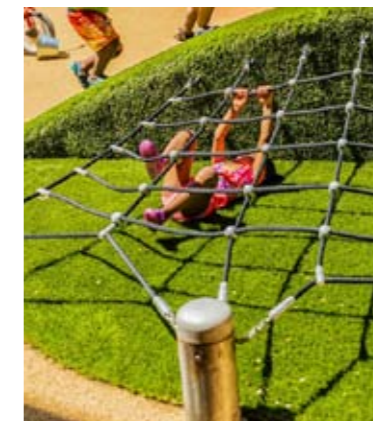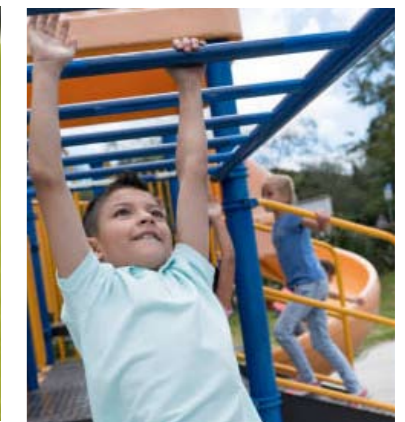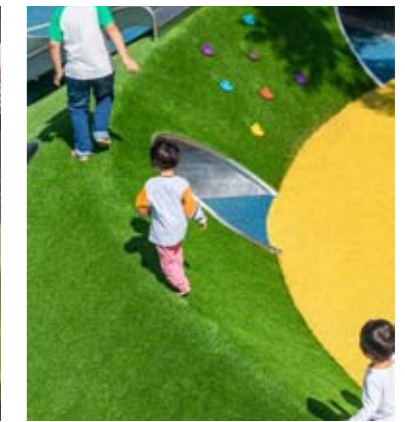

Free play rubber/synthetic turf mounds



Free play space detail

Written dimensions always take precedence over scaled dimensions.

NARRANDERA ADVENTURE PLAYGROUND

38 Twynam Street, Narrandera NSW

Landscape concept

PAGE 5 of 7

ISSUE A: 27 April 2023





Shelter & Bbq style



Global Motion spinner




Spinner



Platform seating style



Playground fencing style

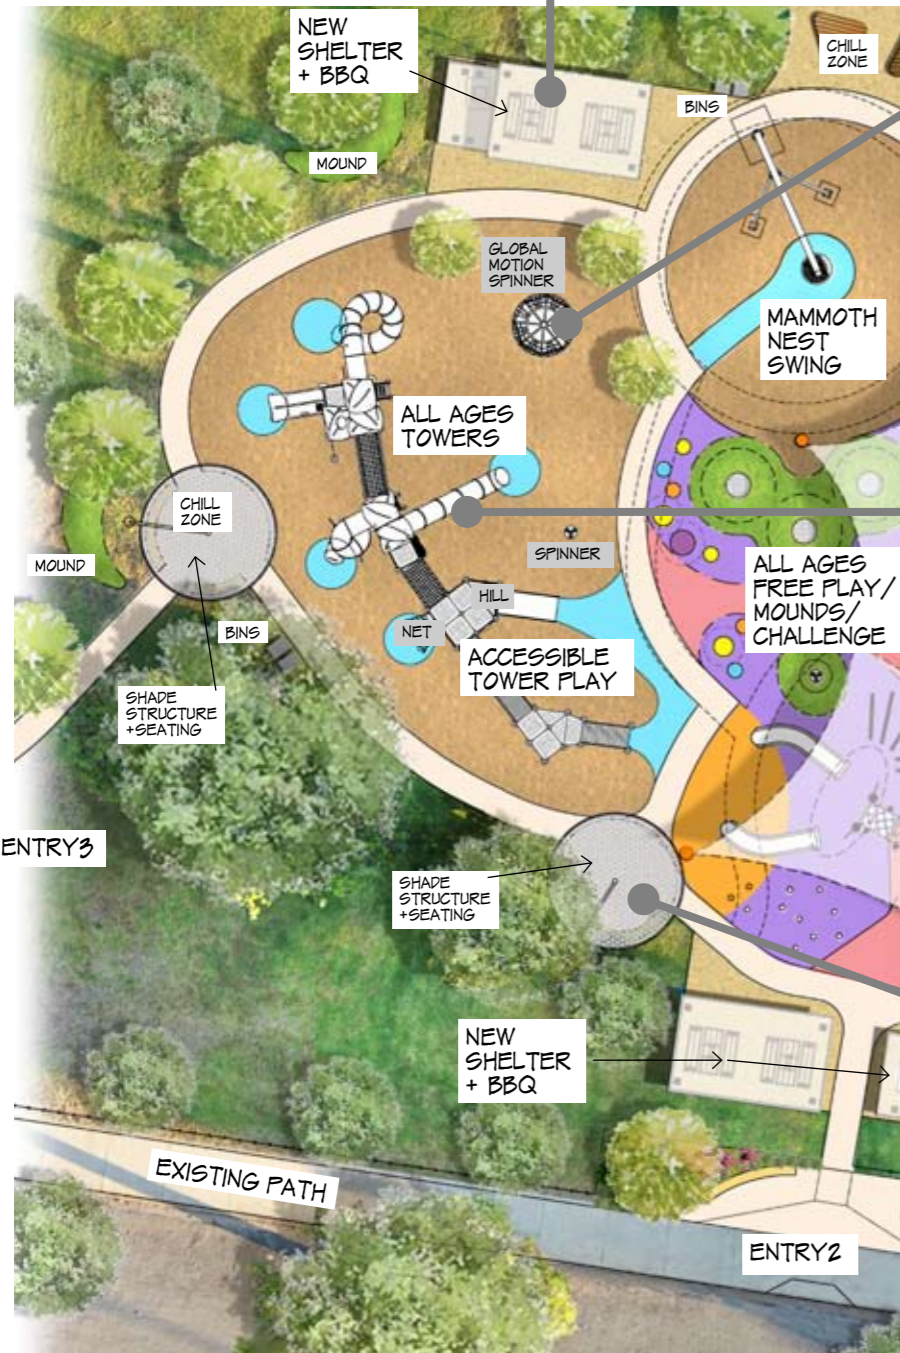

All ages towers

Tower play feature

Accessible play tower



Chill Zone element;
Shade roof styling with perforated material



All ages tower + accessible tower play detail

Written dimensions always take precedence over scaled dimensions.

NARRANDERA ADVENTURE PLAYGROUND

38 Twynam Street, Narrandera NSW

Landscape concept

PAGE 6 of 7

ISSUE A: 27 April 2023



