



LOCALITY PLAN
Not to scale

MARIE BASHIR PARK, NARRANDERA

38 Twynam Street
Narrandera, NSW 2700




Marie Bashir Park Master Plan

Drawing List	
No	Title
1	Title Sheet & Locality plan
2	Marie Bashir Park Overall Master Plan

Prepared by



inSite EM LA
1/88 Elizabeth St
Paddington Qld 4064
M: 0421 883 238
ABN: 89 115 479 046
Email: admin@insiteemla.com.au

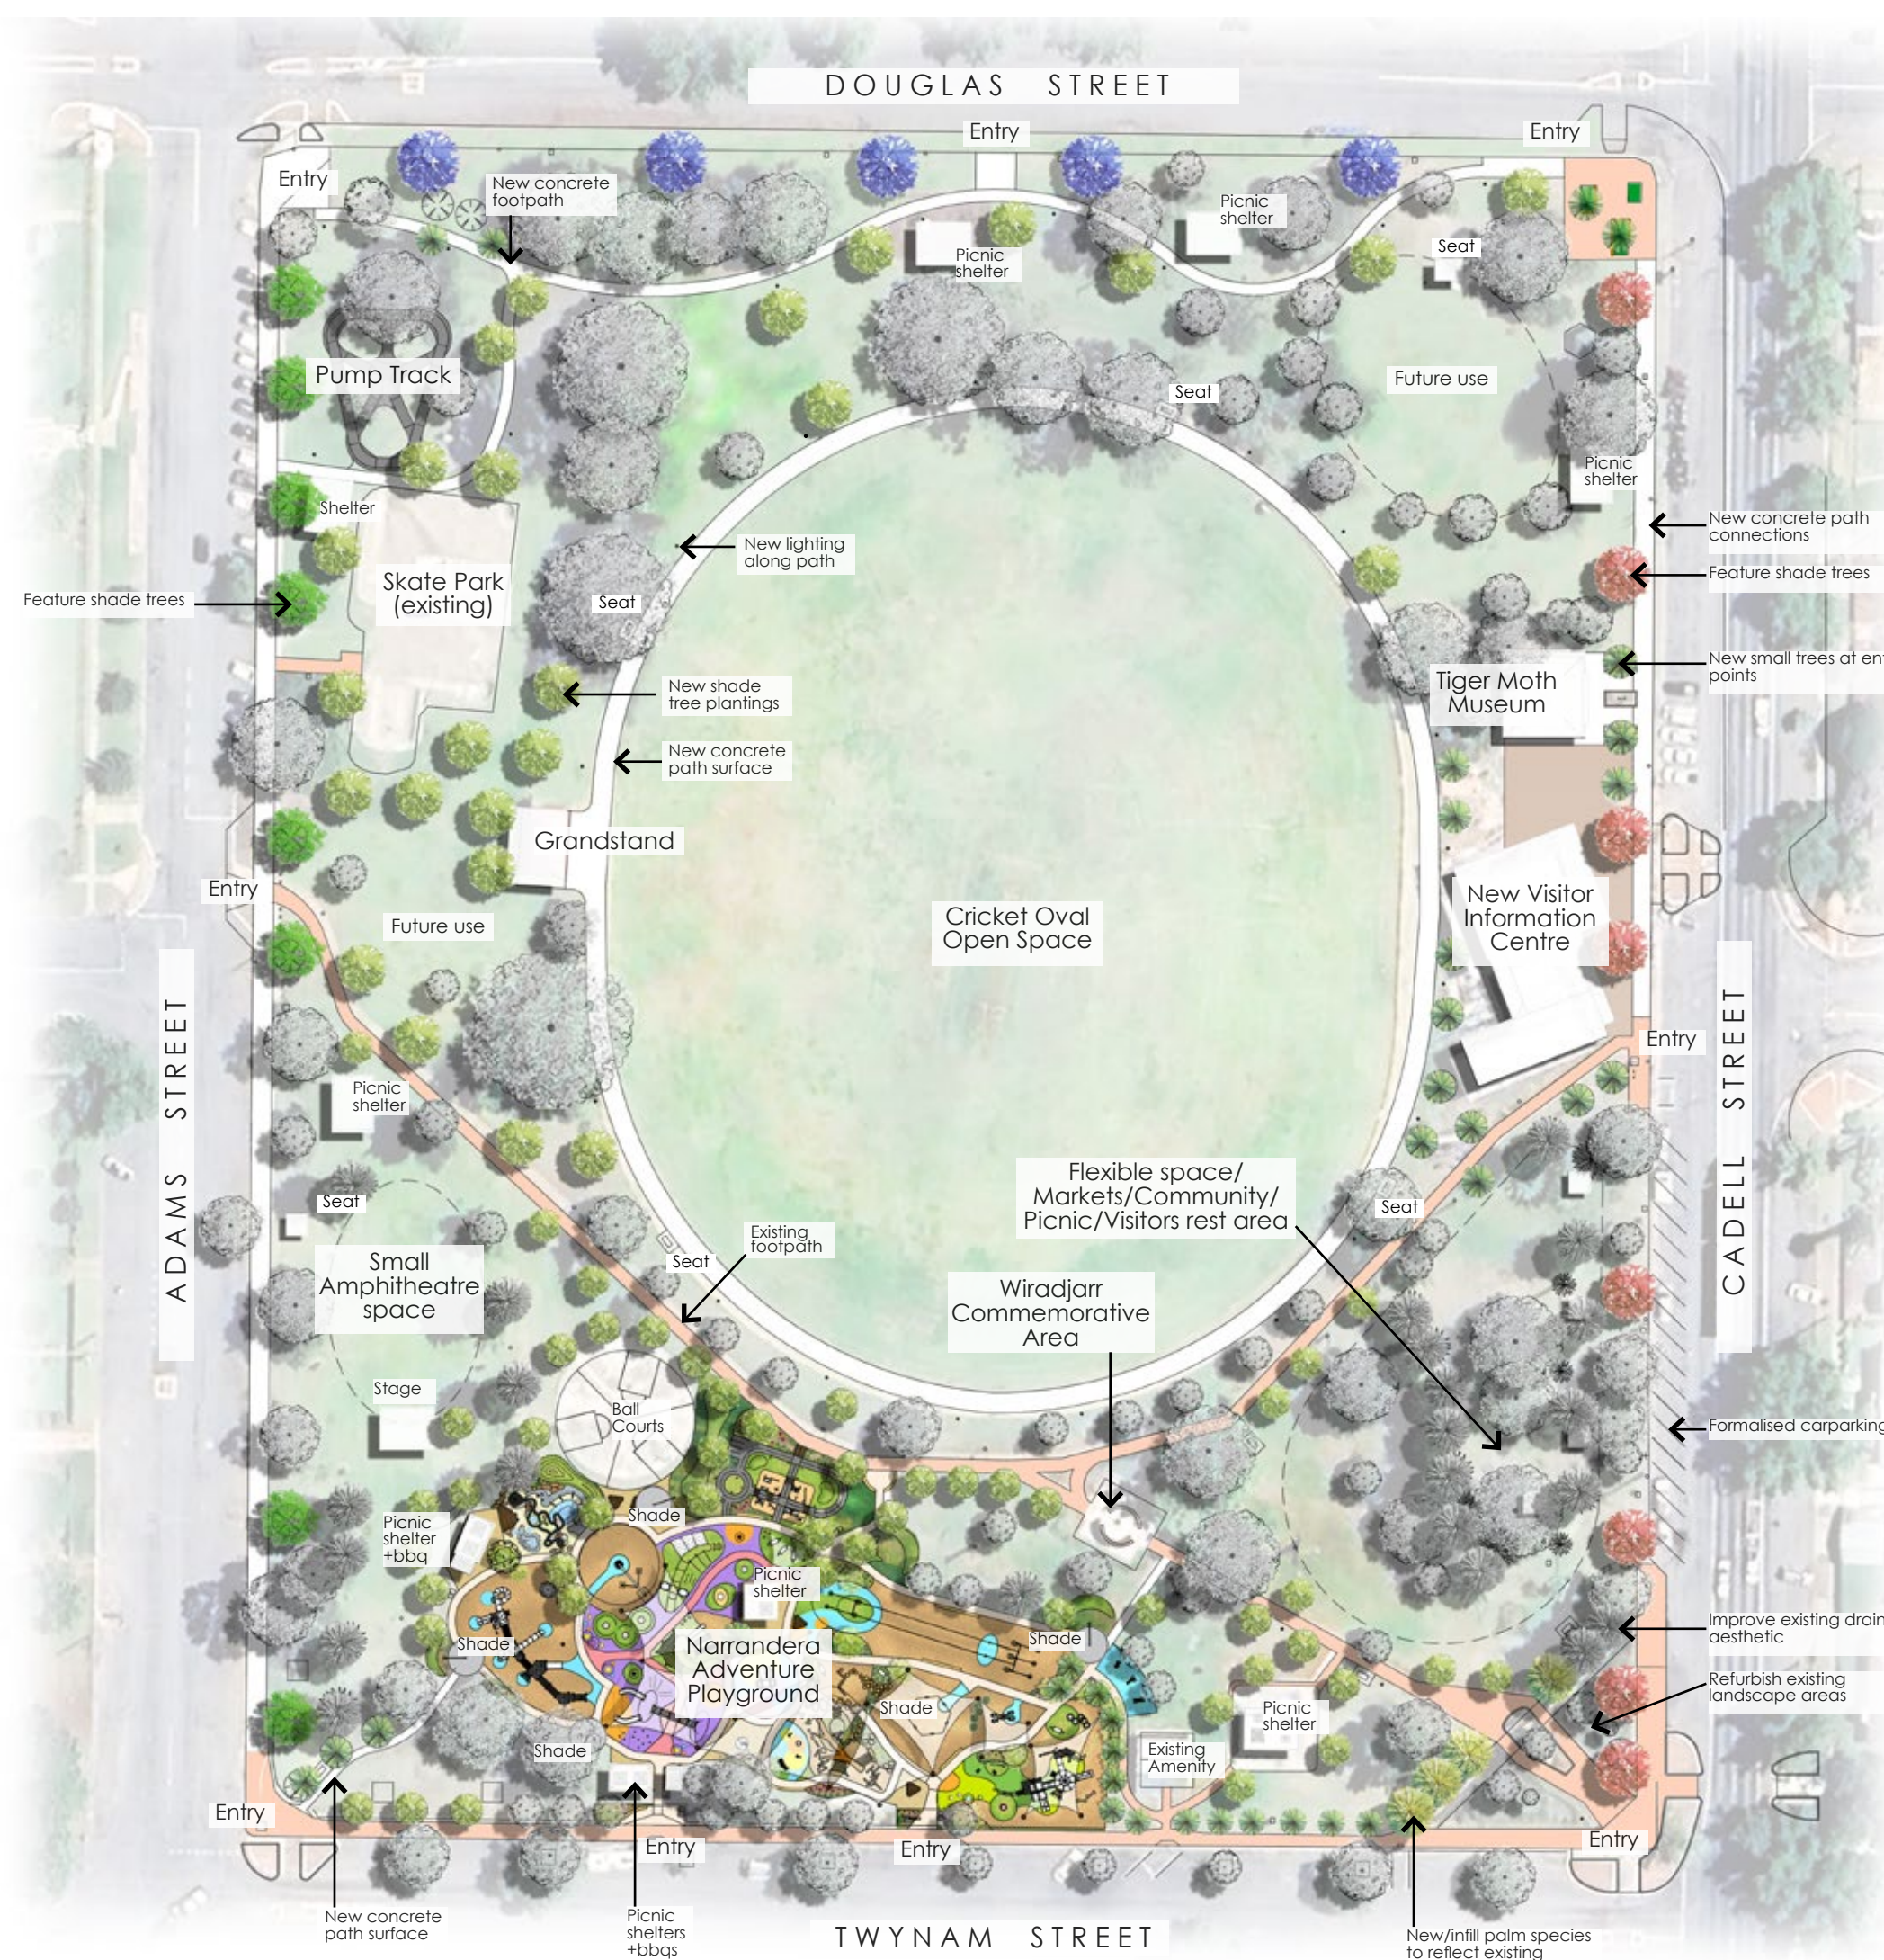

LEGEND

- Trees; Jacaranda mimosifolia (Jacaranda)
- Trees; Acer x freemanii 'Autumn Blaze' (Freeman's Maple)
- Trees; Ulmus parvifolia (Chinese Elm)
- Existing trees to be retained where possible

Narrandera Adventure Playground details; Refer to document 'Narrandera Adventure Playground Master Plan' by InSite EMLA



Marie Bashir Park - Master Plan

Scale 1:1000 (A3)

Written dimensions always take precedence over scaled dimensions.

Marie Bashir Park

38 Twynam Street, Narrandera NSW

Master Plan

PAGE 2 of 2
ISSUE B: 23 May 2024