



LOCALITY PLAN
Not to scale

NARRANDERA ADVENTURE PLAYGROUND

38 Twynam Street
Narrandera, NSW 2700




Adventure Playground Master Plan

Drawing List

No	Title
1	Title Sheet & Locality plan
2	Adventure Playground Overall Master Plan
3	Toddler/Junior play space detail
4	Accessible + nature play space detail#
5	Free play space detail
6	All ages tower + accessible play tower detail
7	Bicycle education town play detail
8	Water play detail

Prepared by



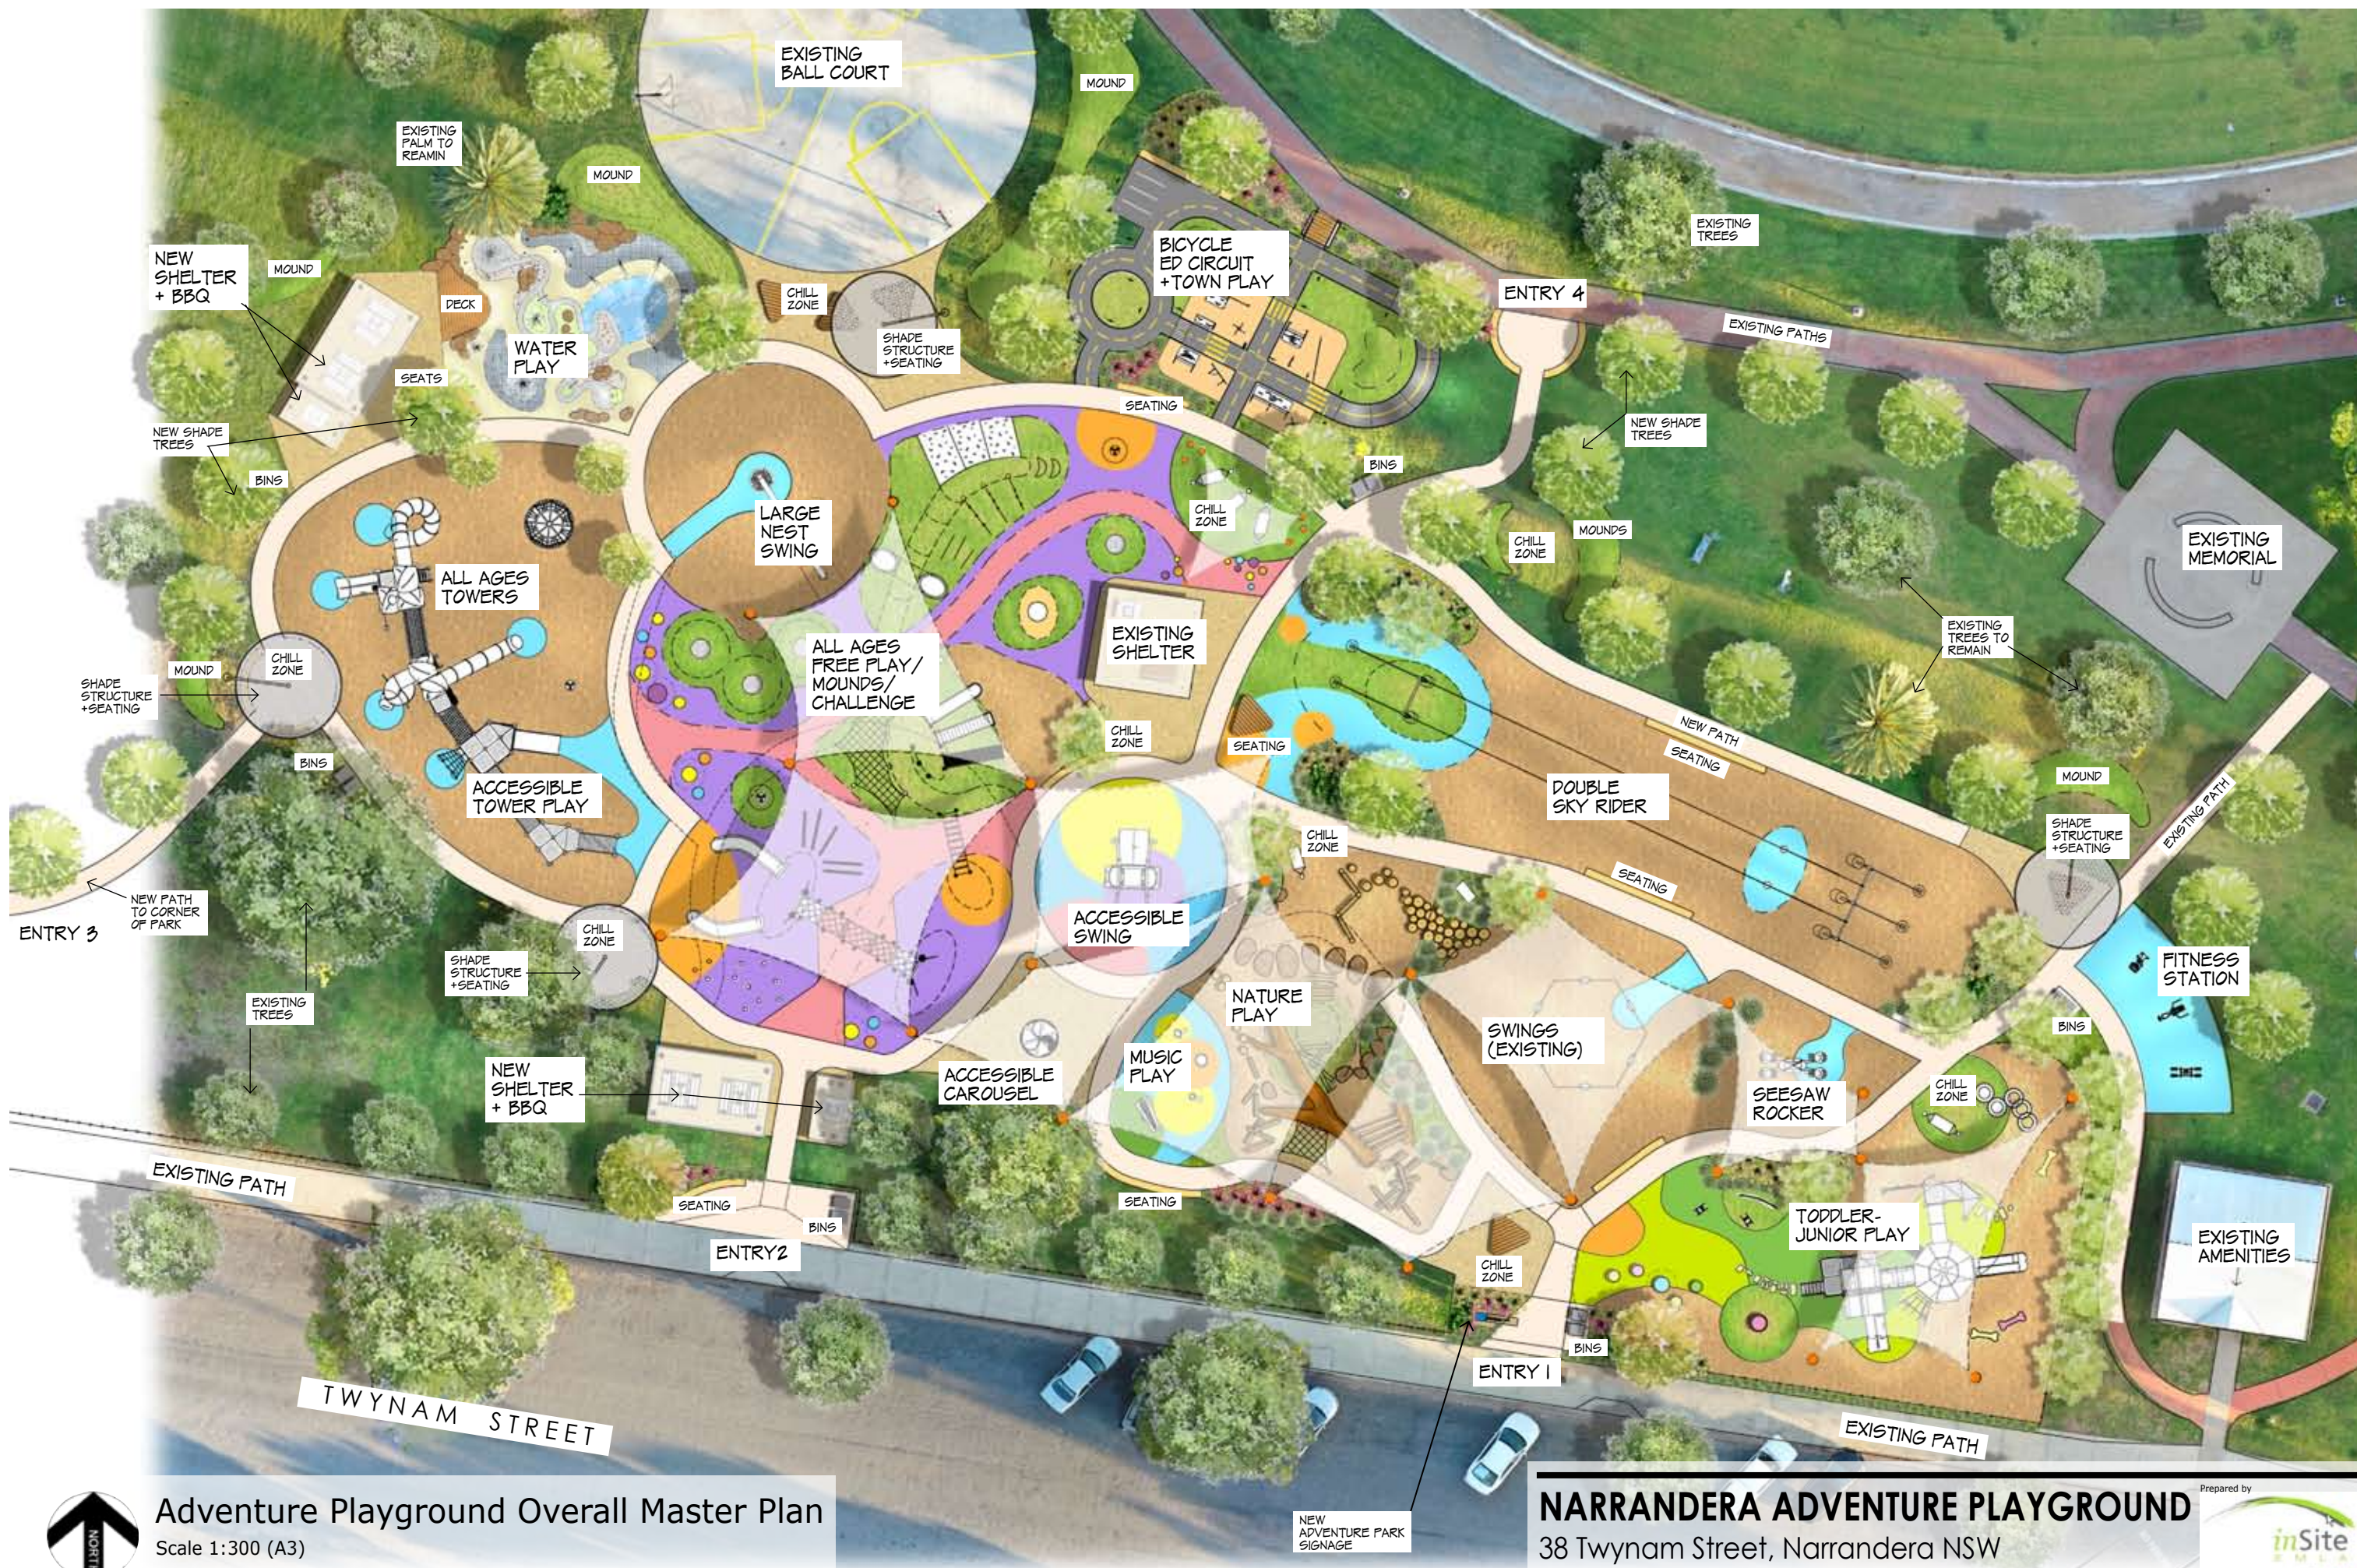

Adventure Playground Overall Master Plan Scale 1:300 (A3)

Written dimensions always take precedence over scaled dimensions.

NARRANDERA ADVENTURE PLAYGROUND 38 Twynam Street, Narrandera NSW

Landscape Master Plan

PAGE 2 of 8
ISSUE B: 22 August 2023






Double Skyrider




Fitness station

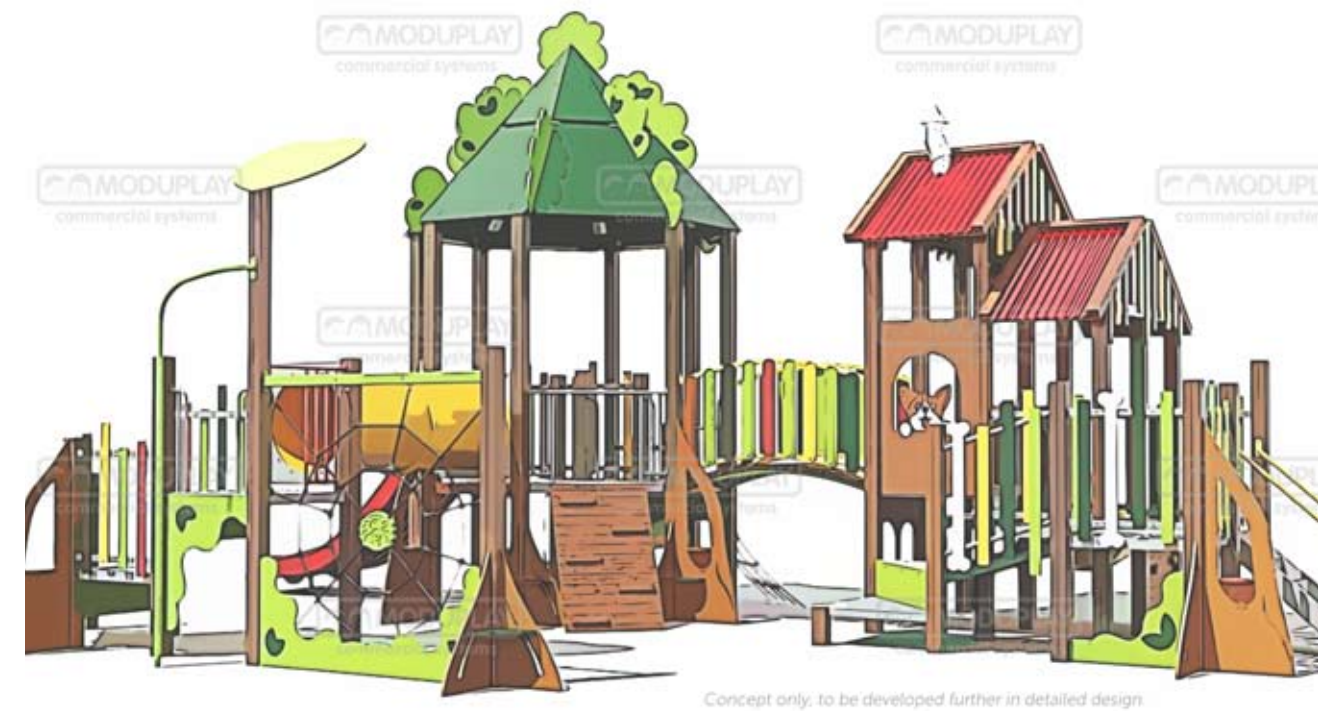

'Bluey' inspired play house + tree house

Toddler/Junior play feature

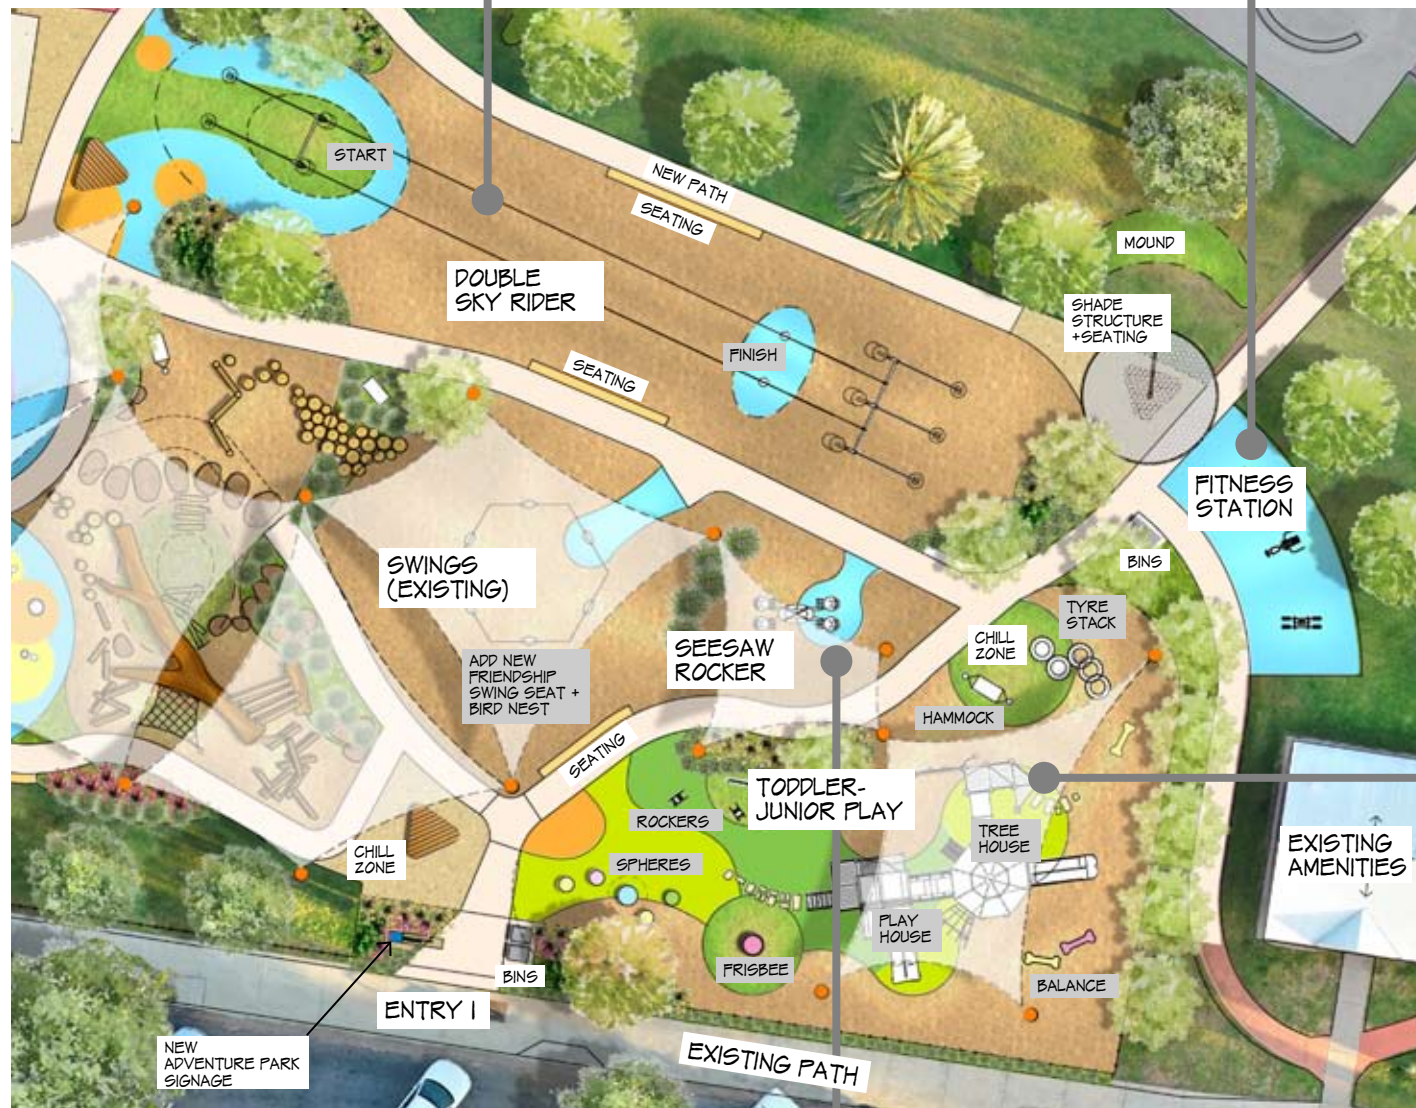


Frisbee spinner



Chill out hammock




Doggy spring rockers

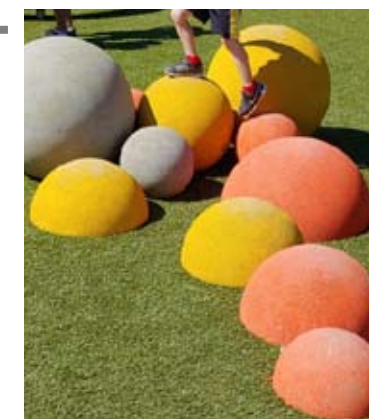

Rubber spheres



Dog bone balance challenges

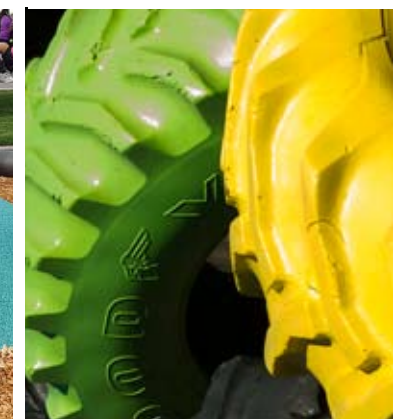

Tractor tyre steppers stack

Toddler/Junior play elements



Accessible see saw



Toddler/Junior play space detail

Scale 1:300 (A3)

Written dimensions always take precedence over scaled dimensions.

NARRANDERA ADVENTURE PLAYGROUND

38 Twynam Street, Narrandera NSW

Landscape Master Plan

PAGE 3 of 8
ISSUE A: 27 April 2023






Accessible carousel



Accessible swing (unfenced)



nature play

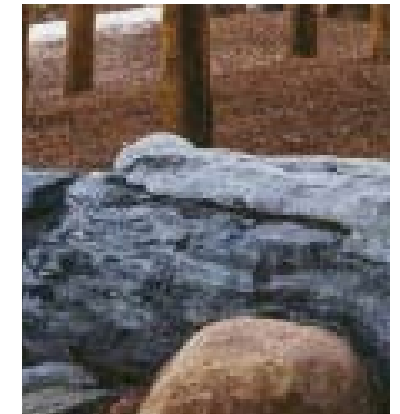

musical play



Accessible + Nature play space detail

Written dimensions always take precedence over scaled dimensions.

NARRANDERA ADVENTURE PLAYGROUND

38 Twynam Street, Narrandera NSW

Landscape Master Plan




PAGE 4 of 8
ISSUE A: 27 April 2023





Mammoth Nest Swing

Spinners

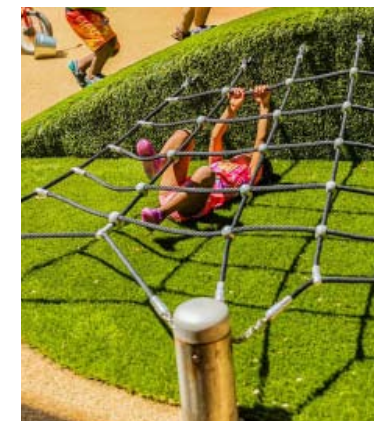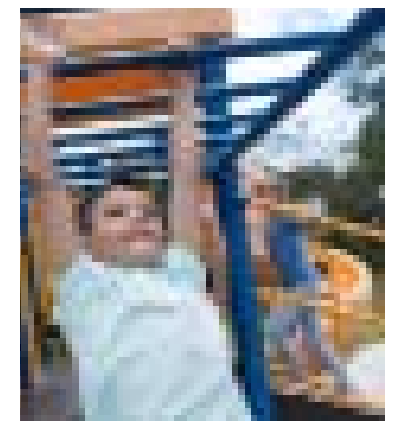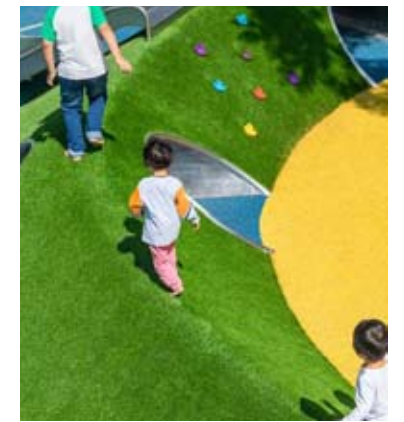

Free play rubber/synthetic turf mounds



Free play space detail

Written dimensions always take precedence over scaled dimensions.

NARRANDERA ADVENTURE PLAYGROUND

38 Twynam Street, Narrandera NSW

Landscape Master Plan

PAGE 5 of 8

ISSUE B: 22 August 2023





Shelter & Bbq style



Global Motion spinner




Spinner



Platform seating style



Playground fencing style

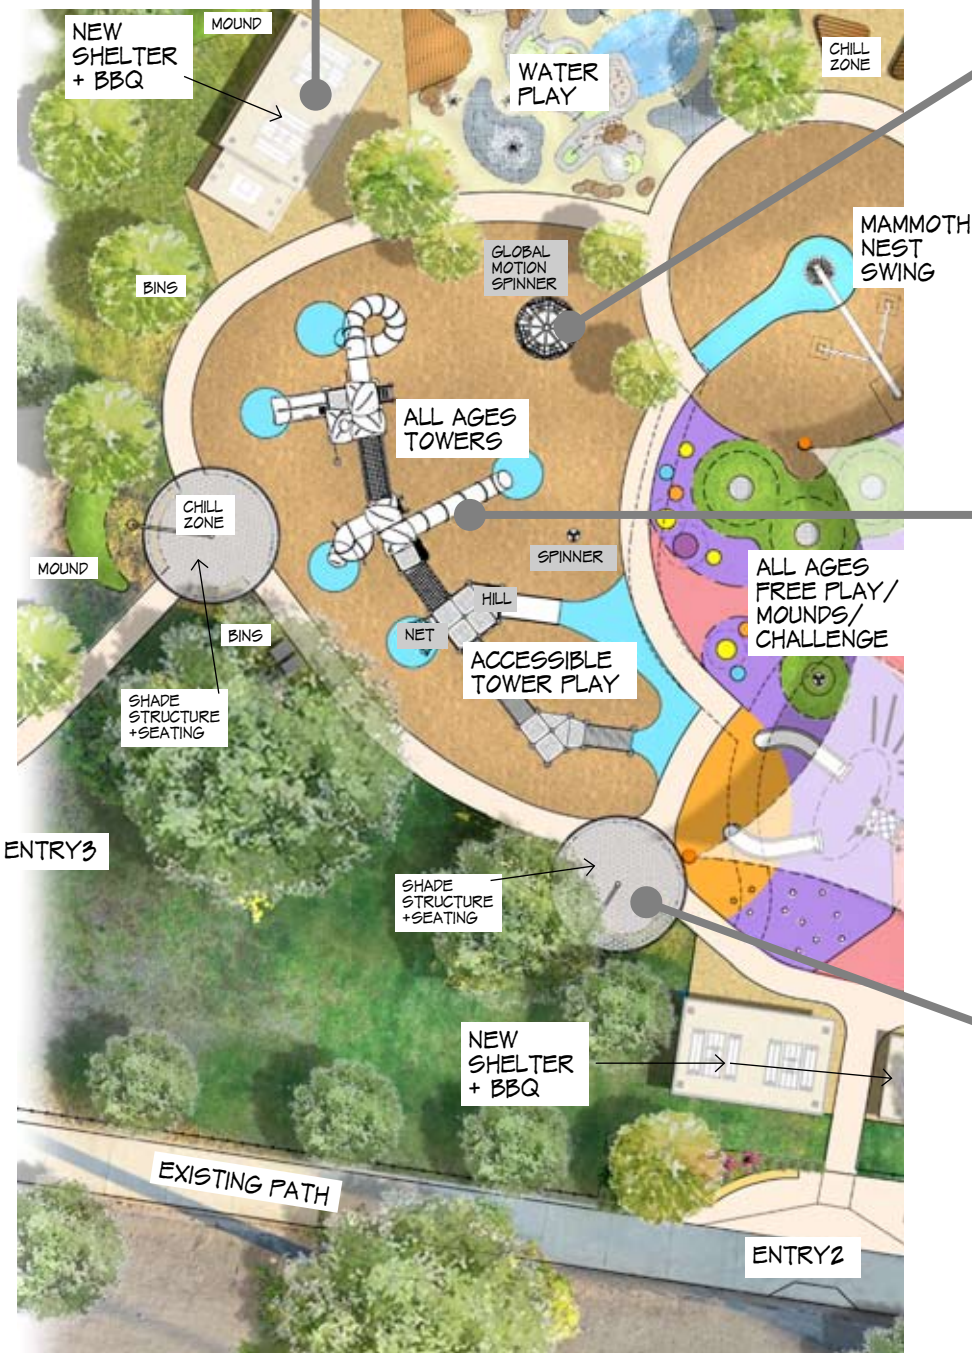

All ages towers

Tower play feature

Accessible play tower



Chill Zone element;
Shade roof styling with perforated material



All ages tower + accessible tower play detail

Written dimensions always take precedence over scaled dimensions.

NARRANDERA ADVENTURE PLAYGROUND

38 Twynam Street, Narrandera NSW

Landscape Master Plan

PAGE 6 of 8

ISSUE B: 22 August 2023





Existing ball court to remain



landscape feature



Chill Zone element;
Shade roof styling with perforated material



Low level wall seating example



Bicycle education circuit features



Bicycle Education town play detail

Written dimensions always take precedence over scaled dimensions.

NARRANDERA ADVENTURE PLAYGROUND

38 Twynam Street, Narrandera NSW

Landscape Master Plan

PAGE 7 of 8

ISSUE B: 22 August 2023





Seating/supervision features



Low level wall seating example



Water play channels



Water play elements



Water play detail - 'Murrumbidgee Bends'

Written dimensions always take precedence over scaled dimensions.

NARRANDERA ADVENTURE PLAYGROUND

38 Twynam Street, Narrandera NSW

Landscape Master Plan

PAGE 8 of 8

ISSUE B: 22 August 2023

